


THE RESERVE

YOUR DREAM HOME IN AL BARARI



DESIGN-A FLOOR PLANS

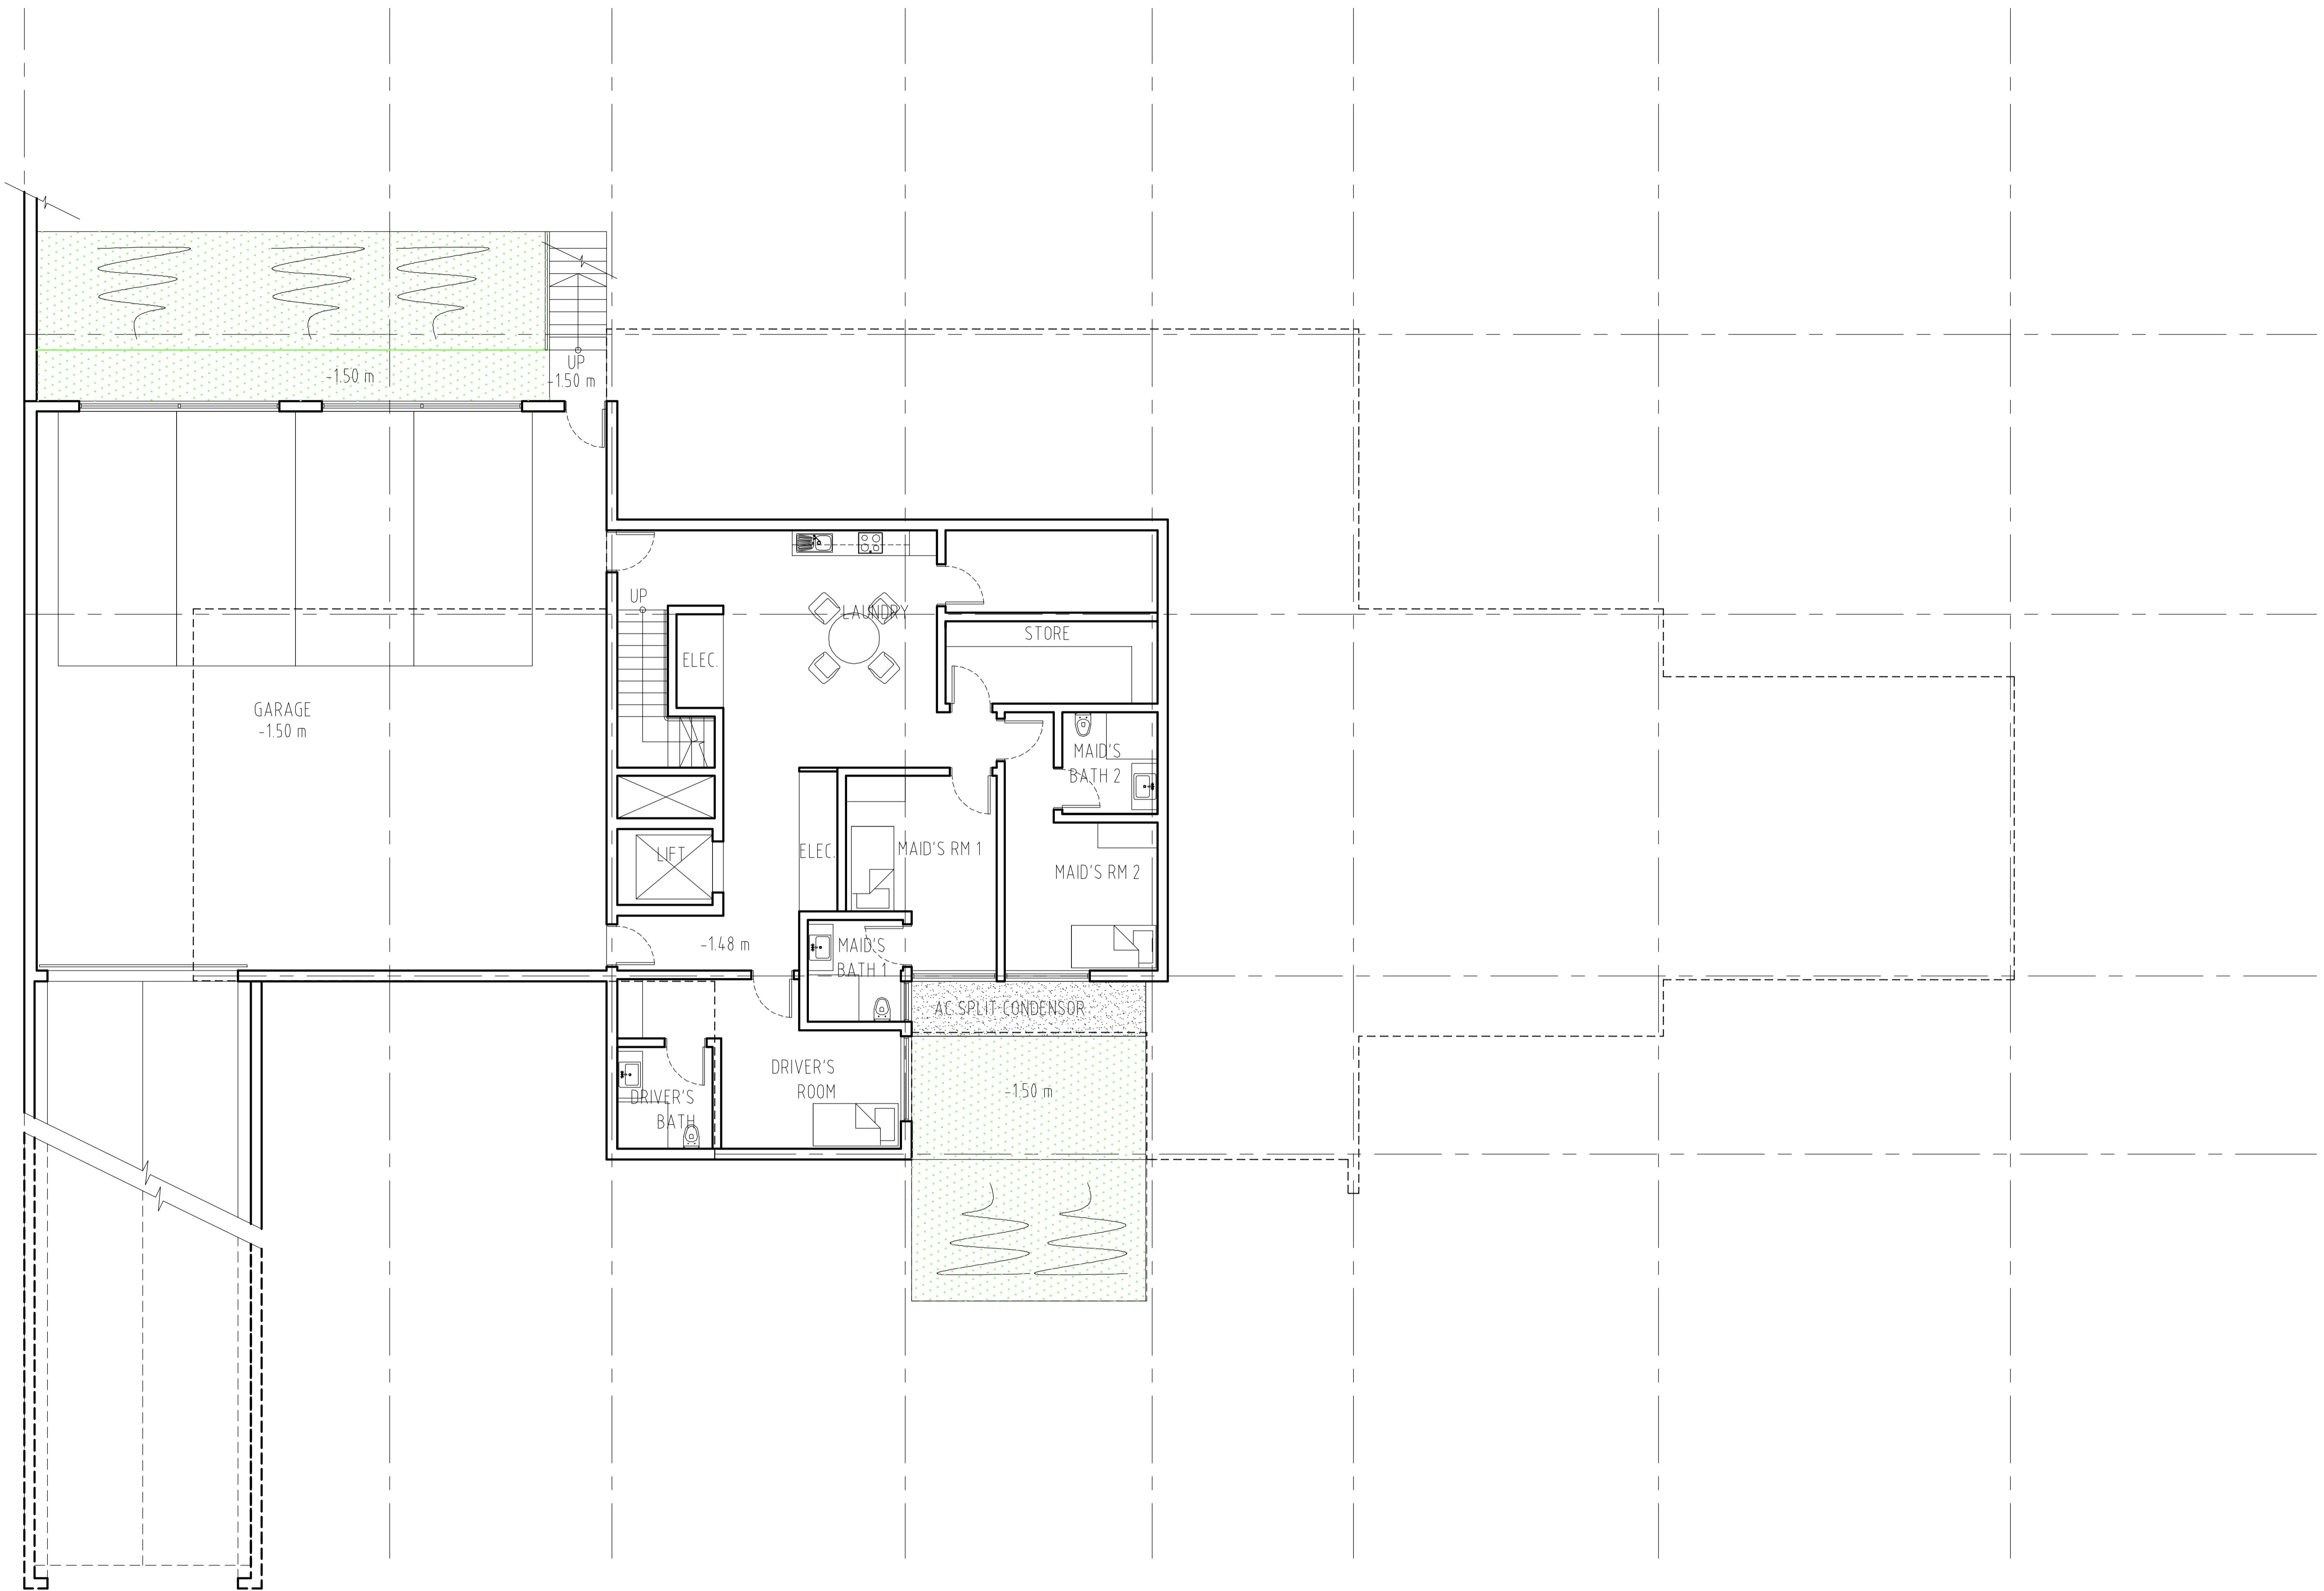


BUA = 363 M2 / 3,907 SQFT

TYPE_A

BASEMENT PLAN
scale 1 : 150/A3

THE RESERVE

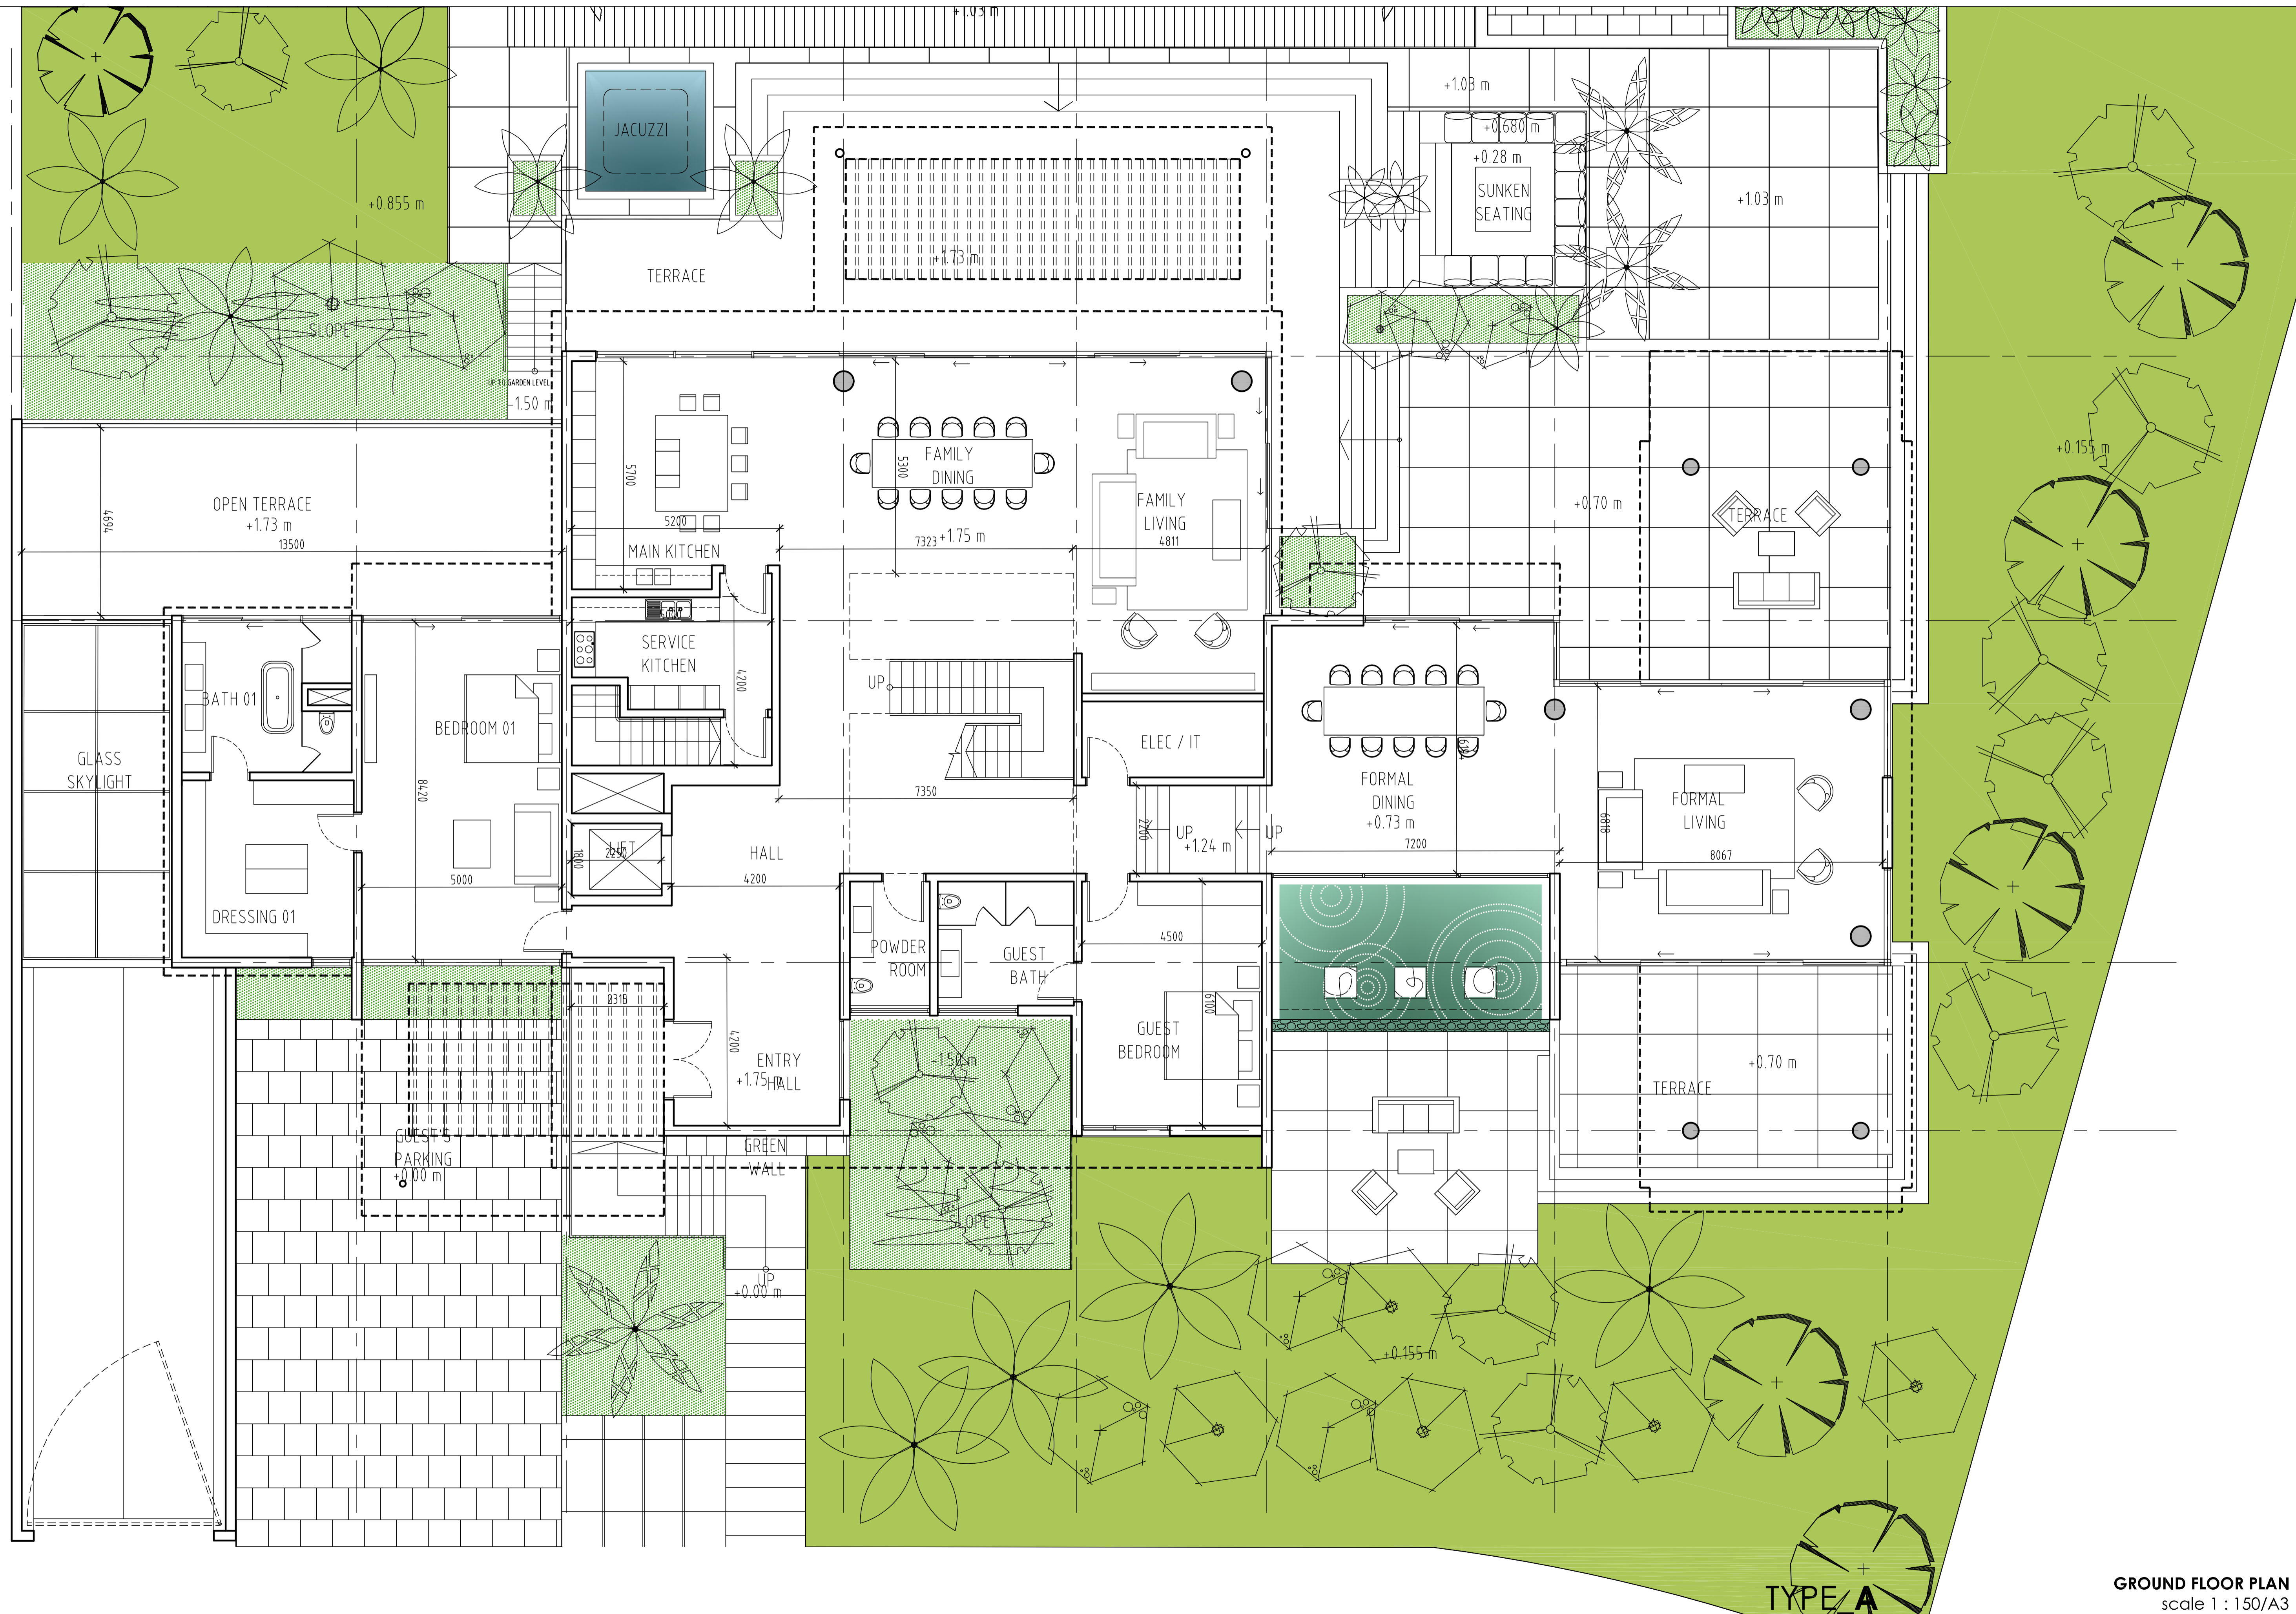


BUA = 522 M2 / 5,619 SQFT
 FAR = 580 M2 / 6,243 SQFT

TOTAL BUA = 1493 M2 / 16,071 SQFT
 TOTAL FAR = 1204 M2 / 12,960 SQFT

TYPE A

GROUND FLOOR PLAN
 scale 1 : 150/A3

THE RESERVE

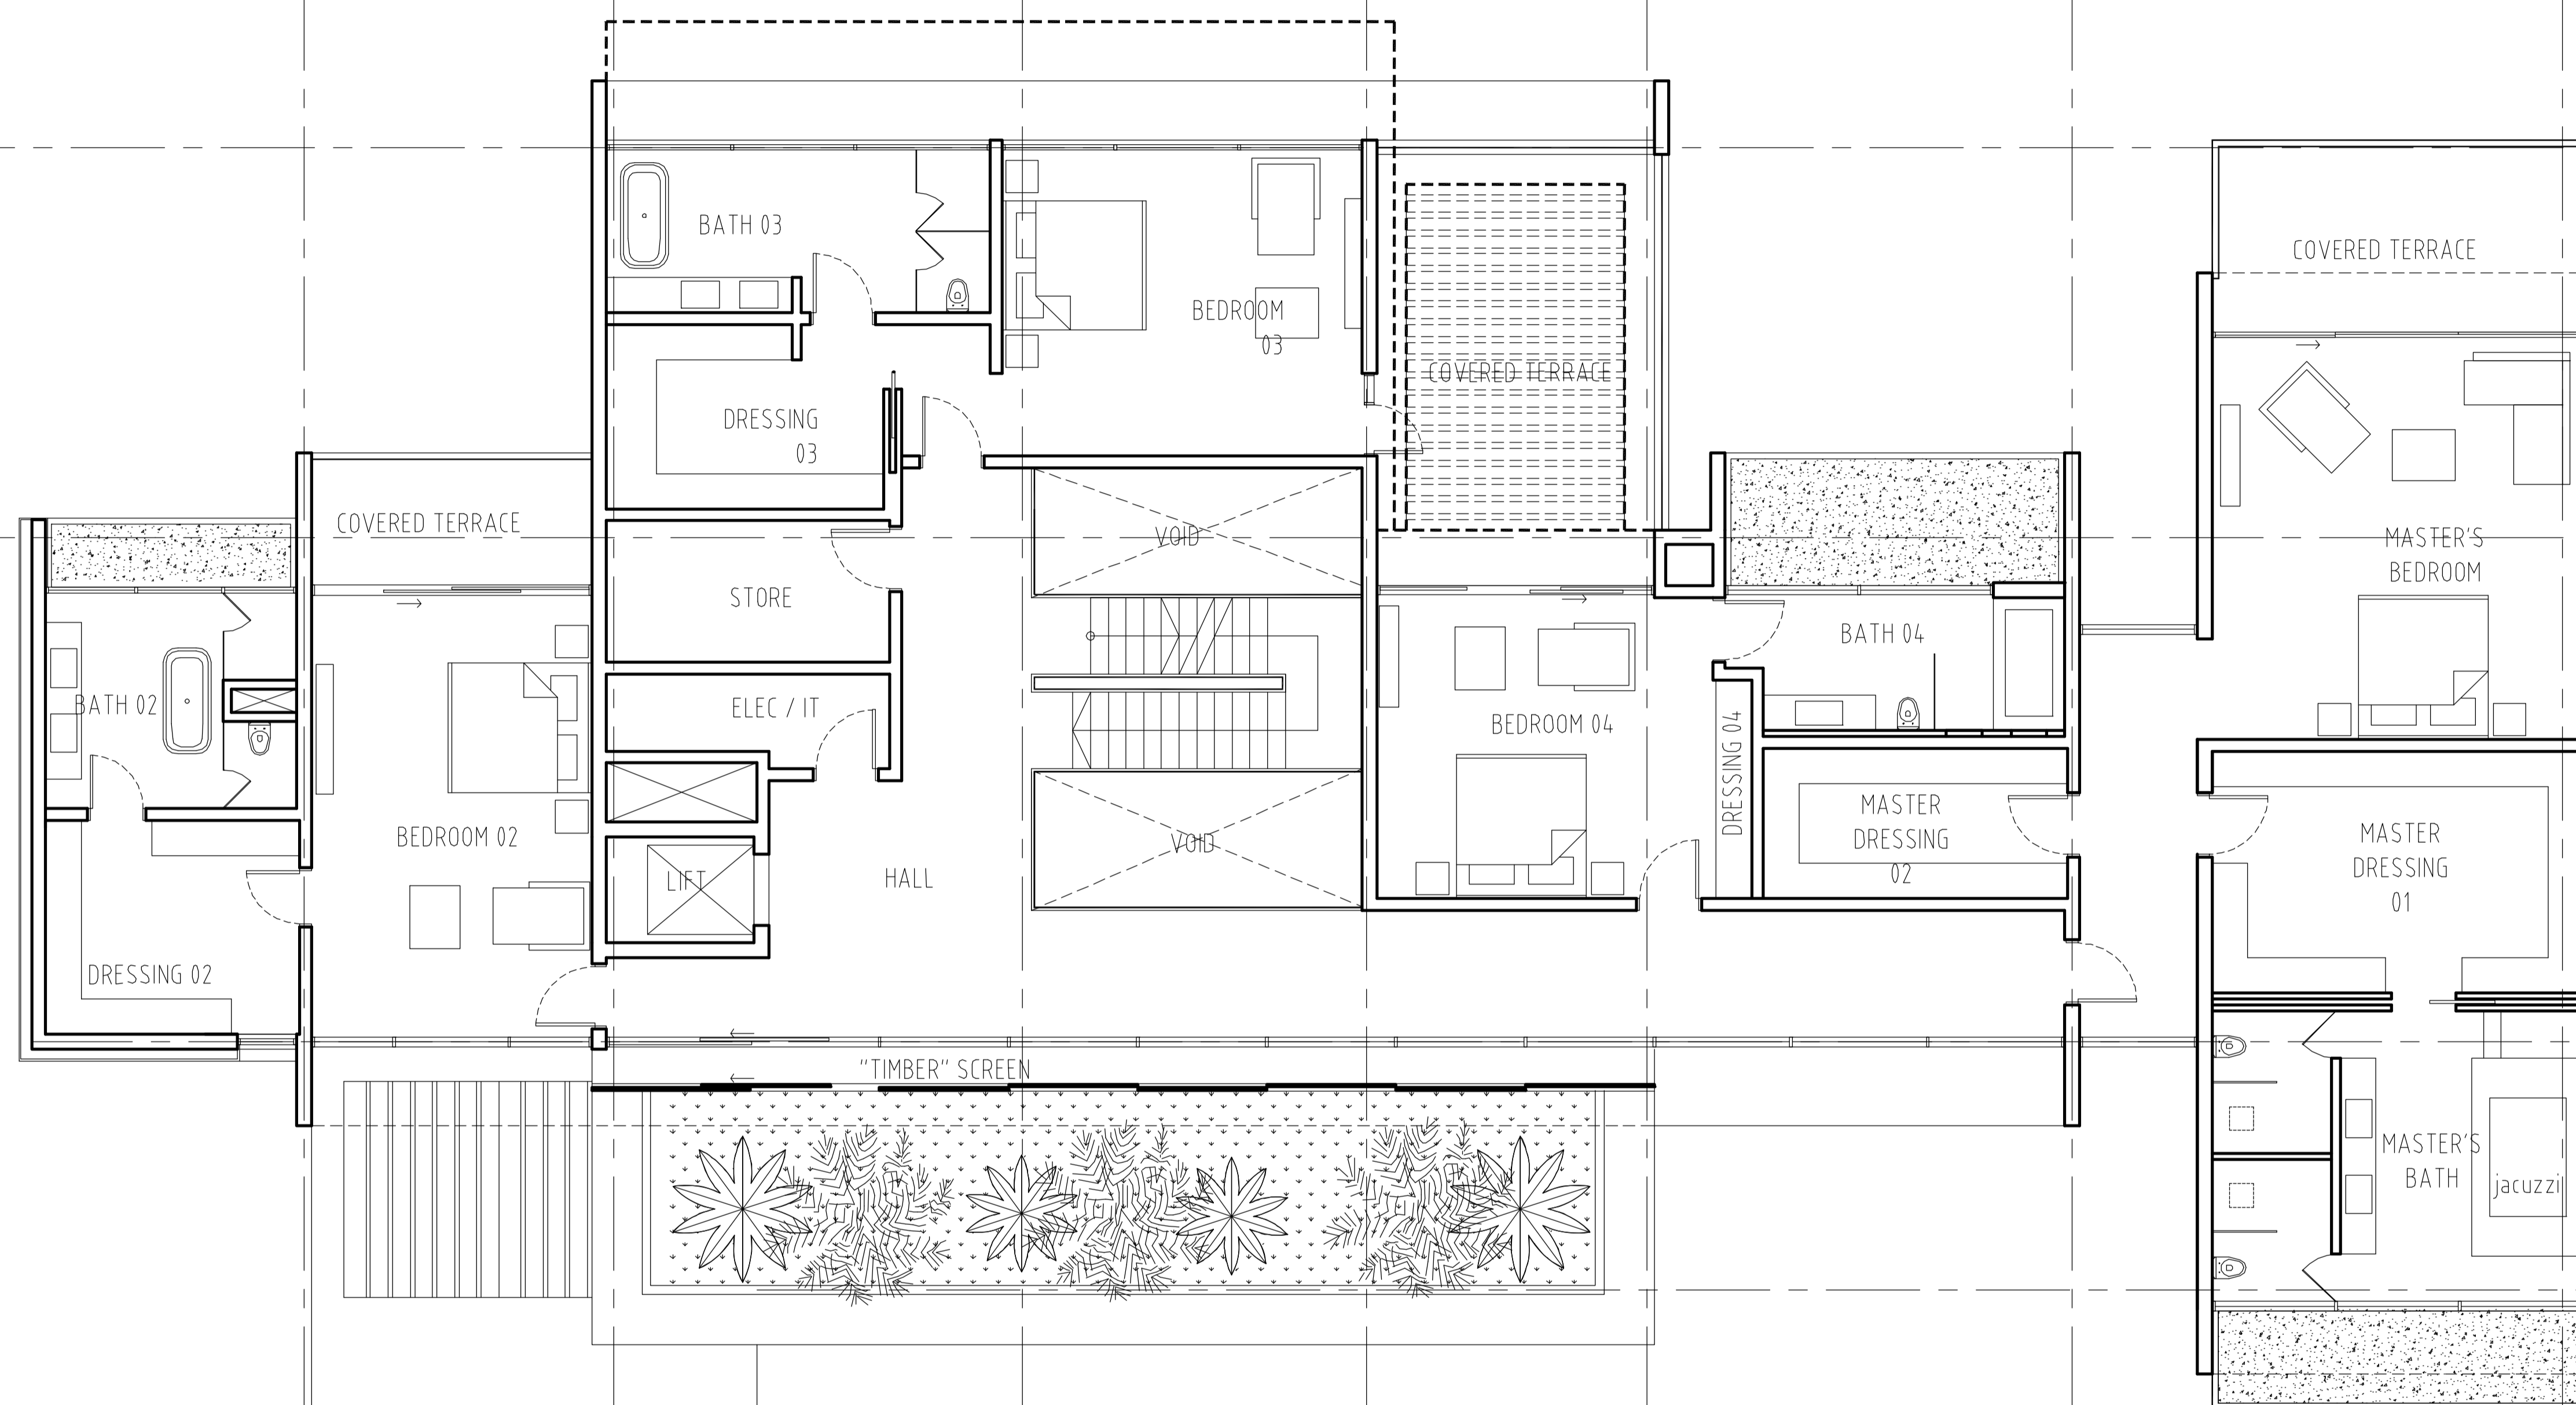


BUA = 552 M2 / 5,942 SQFT

FAR = 571 M2 / 6,146 SQFT

TYPE_A

FIRST FLOOR PLAN
scale 1 : 150/A3

THE RESERVE

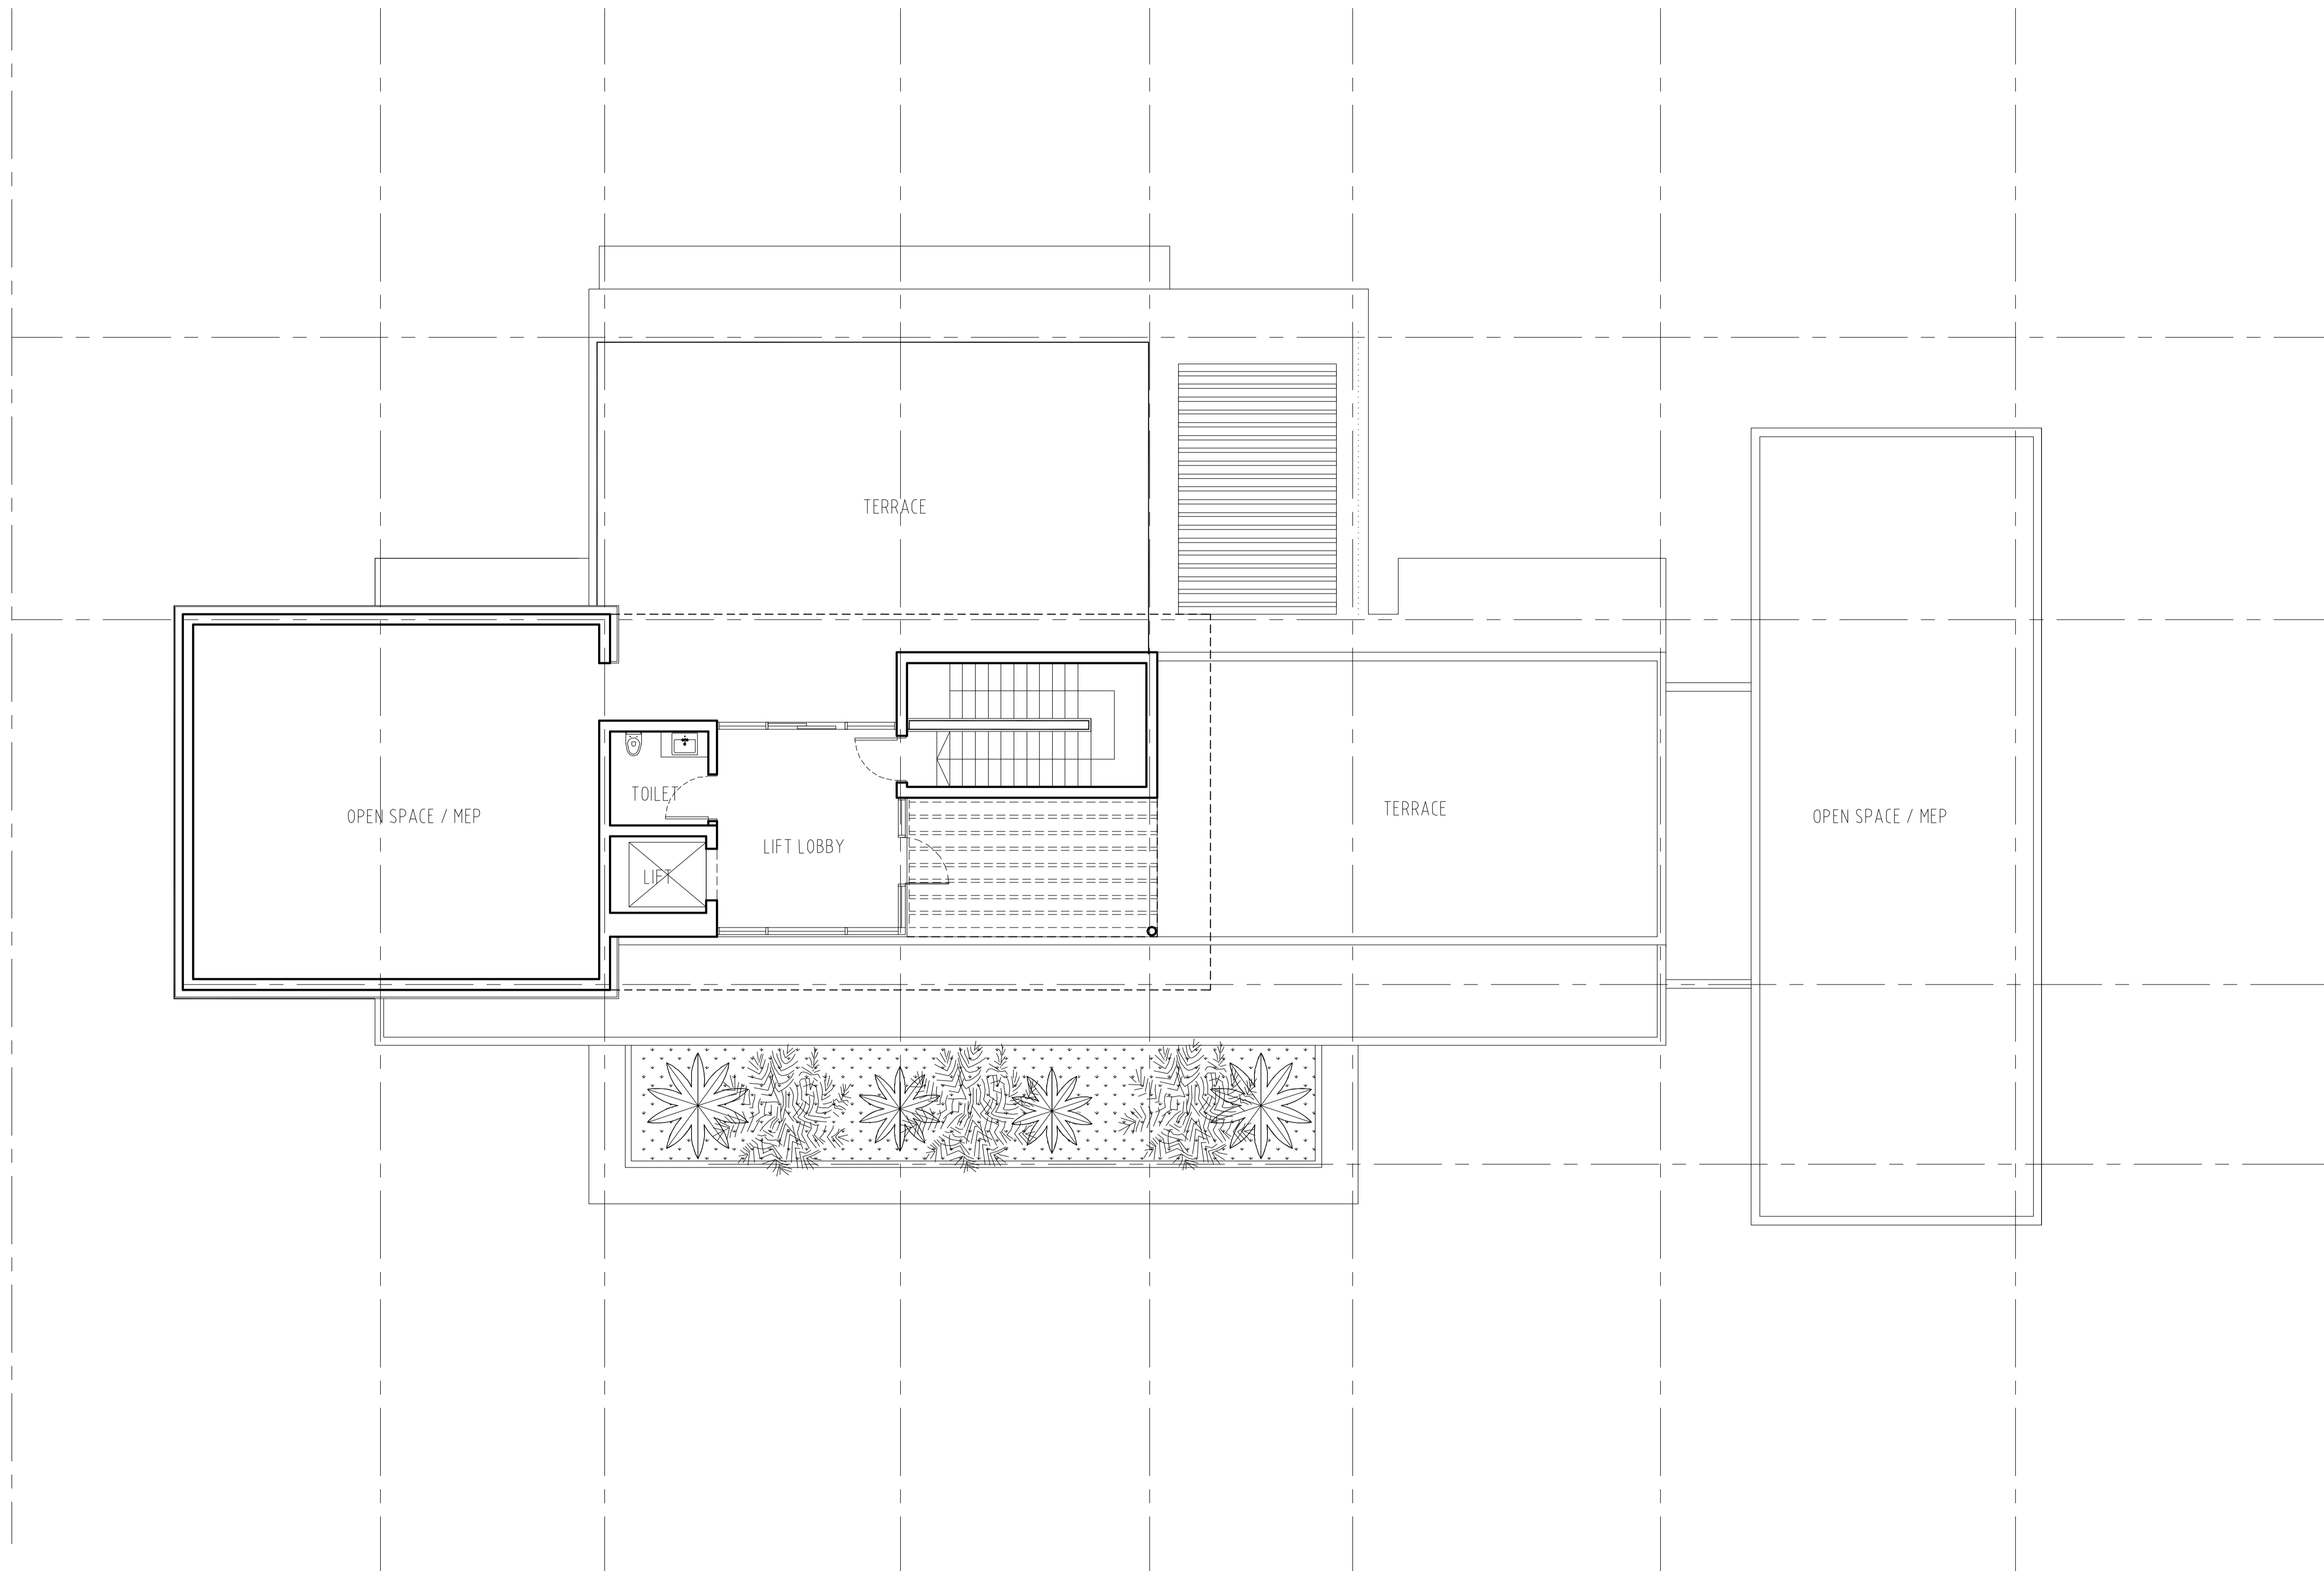

BUA = 56 M2 / 603 SQFT
FAR = 53 M2 / 570 SQFT

TYPE_A

ROOF PLAN
scale 1 : 150/A3

THE RESERVE

THE RESERVE

albarari 



For further inquiries, please contact us at +971 4 388 6030 or sales@albarari.com

www.albarari.com
www.thereserve.ae


THE RESERVE

YOUR DREAM HOME IN AL BARARI



DESIGN-B FLOOR PLANS


BUA = 187 M2 / 2,013 SQFT

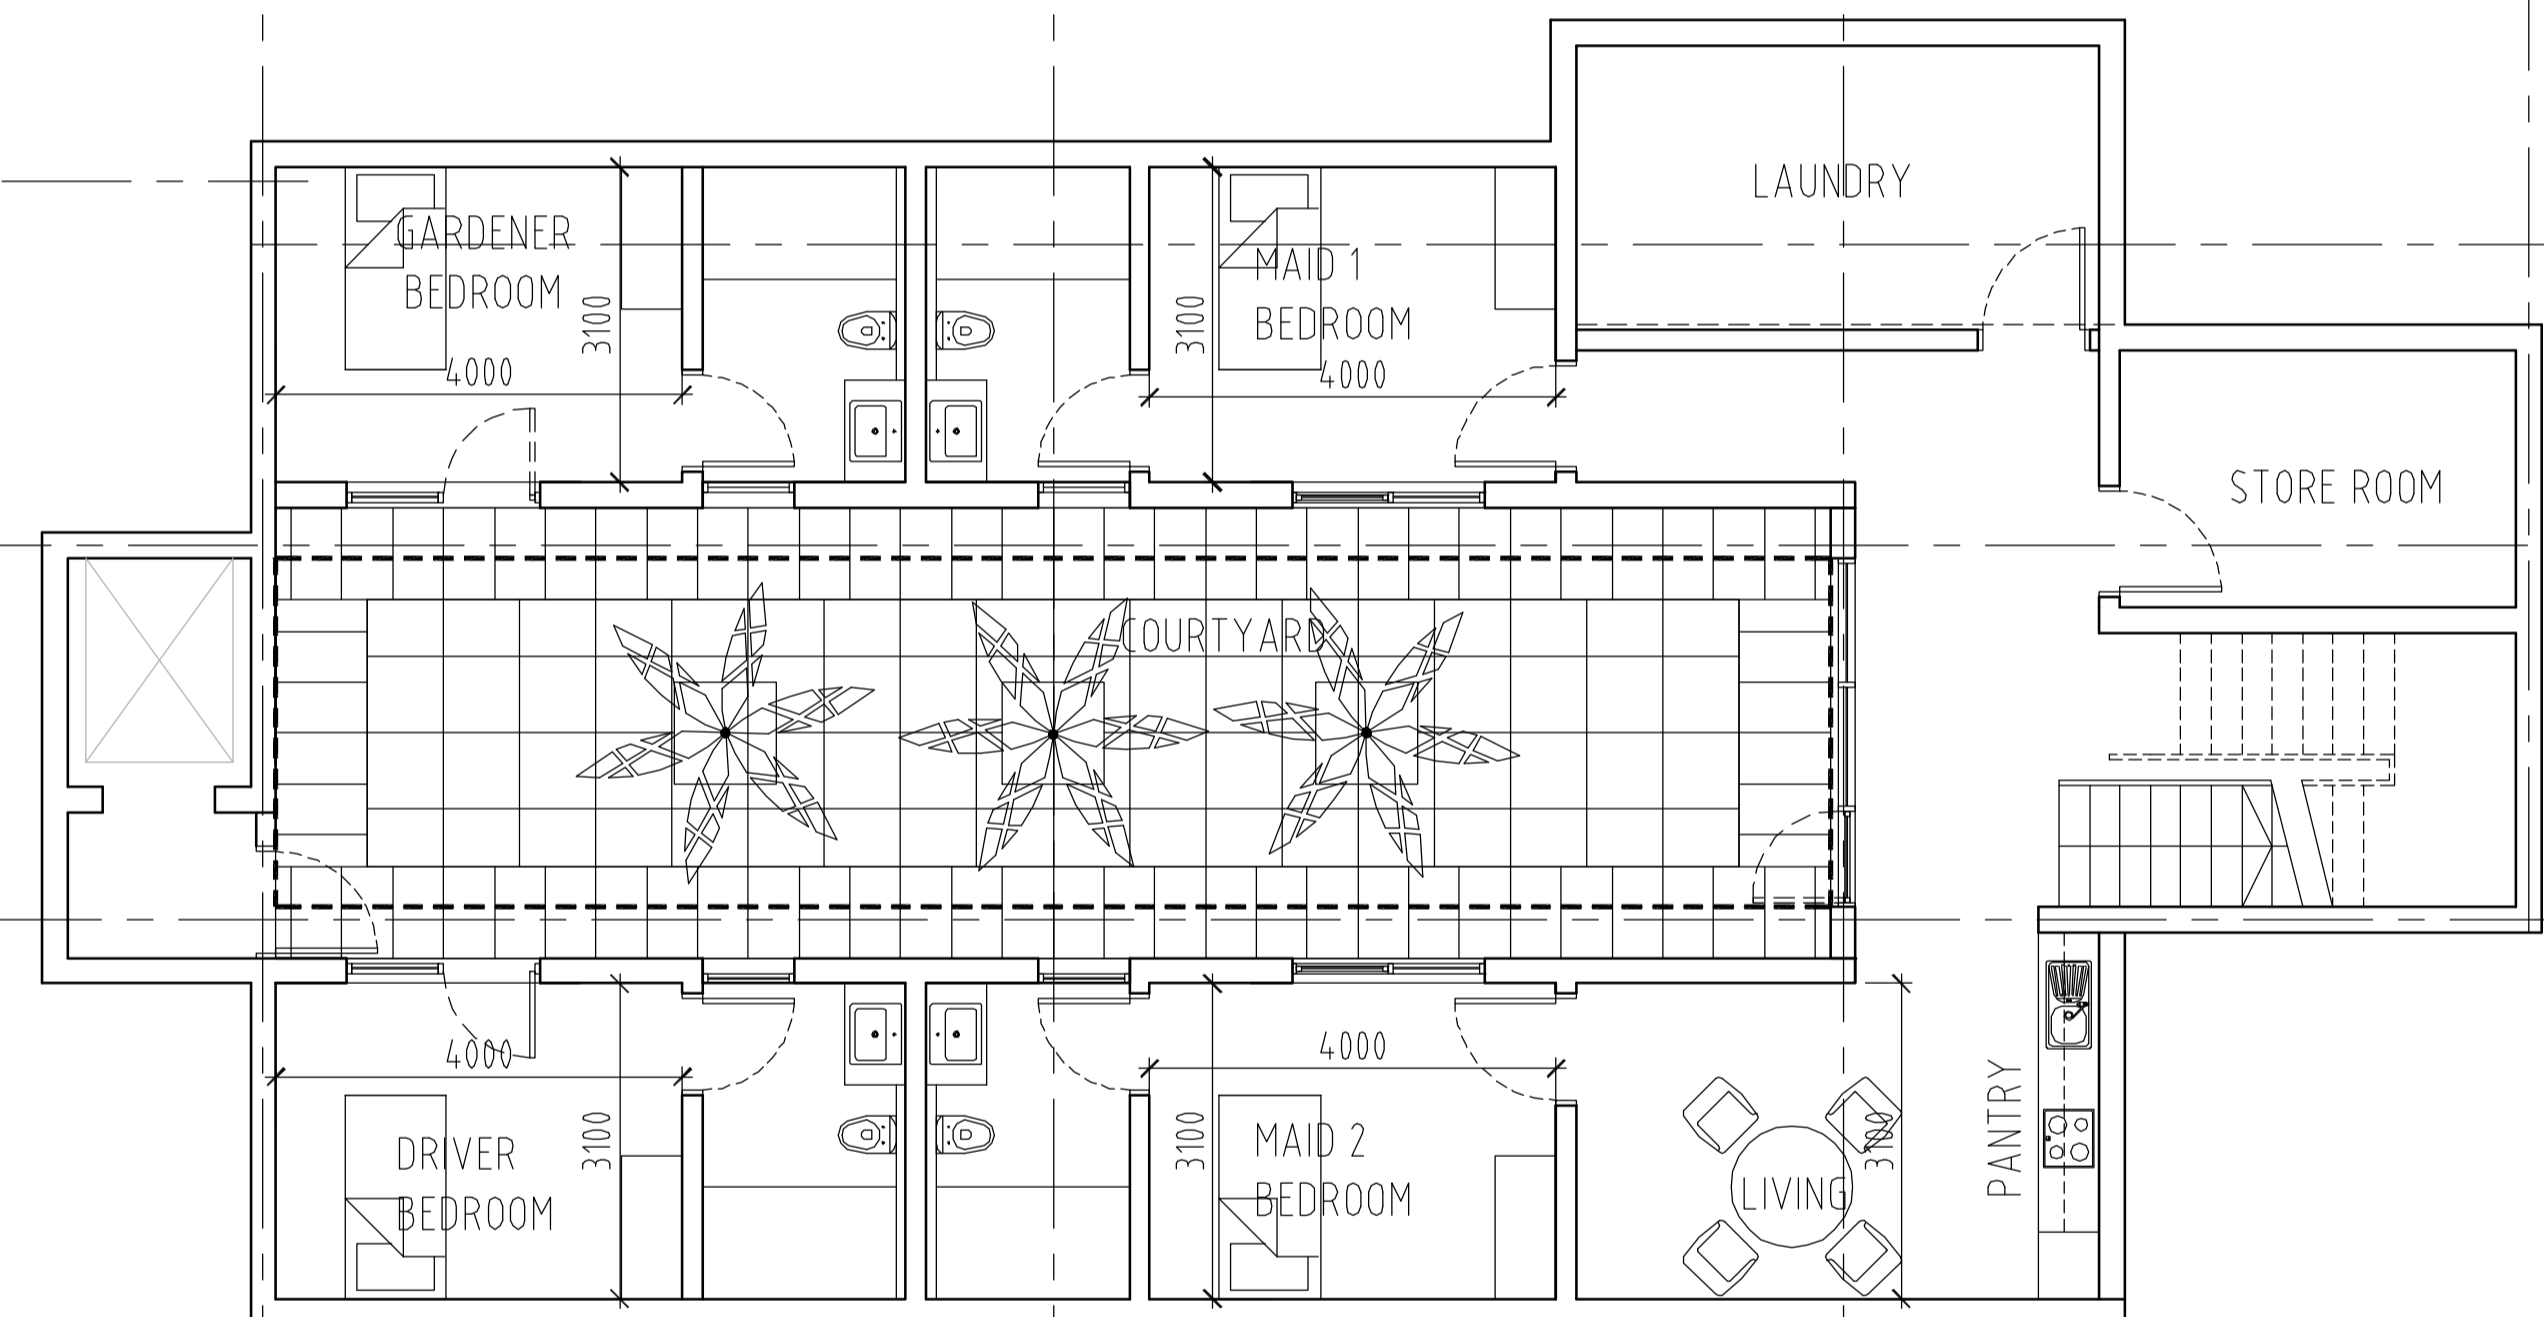

TYPE_B

BASEMENT PLAN
scale 1 : 150/A3

THE RESERVE

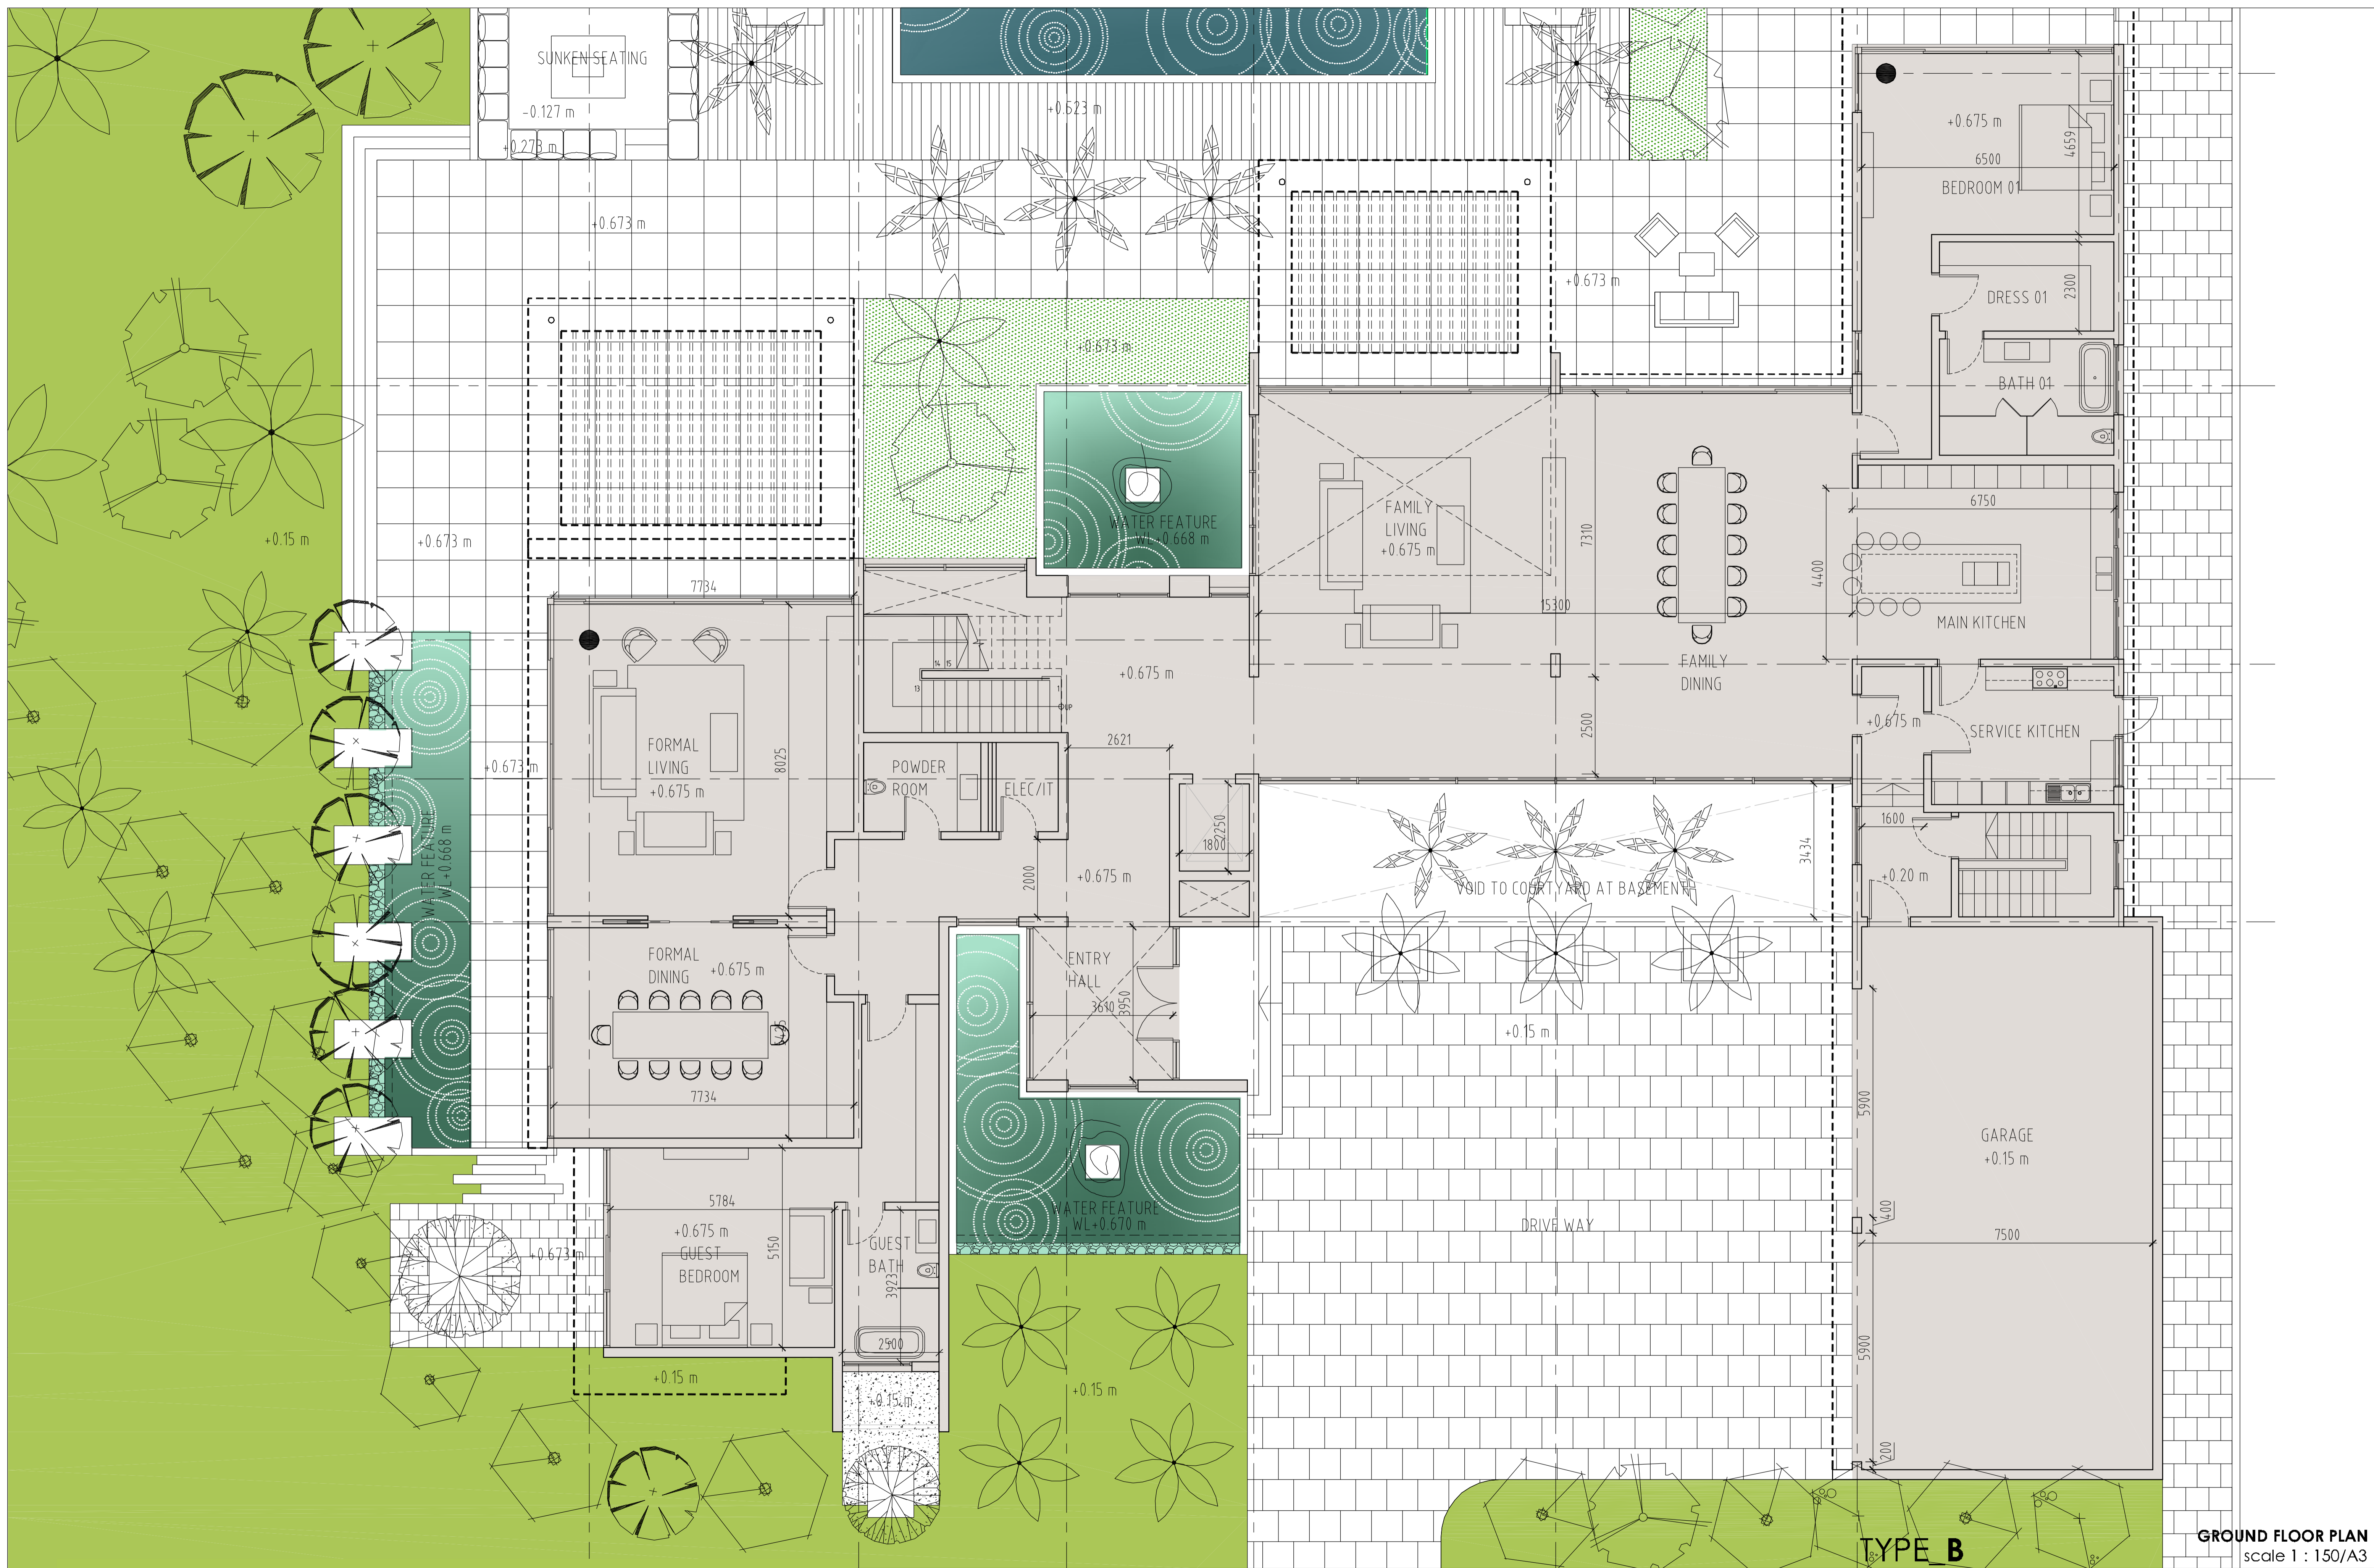


BUA = 734 M2 / 7,901 SQFT
 FAR = 623 M2 / 6,706 SQFT

TOTAL BUA = 1609 M2 / 17,319 SQFT
 TOTAL FAR = 1347 M2 / 14,499 SQFT

TYPE B

GROUND FLOOR PLAN
 scale 1 : 150/A3

THE RESERVE

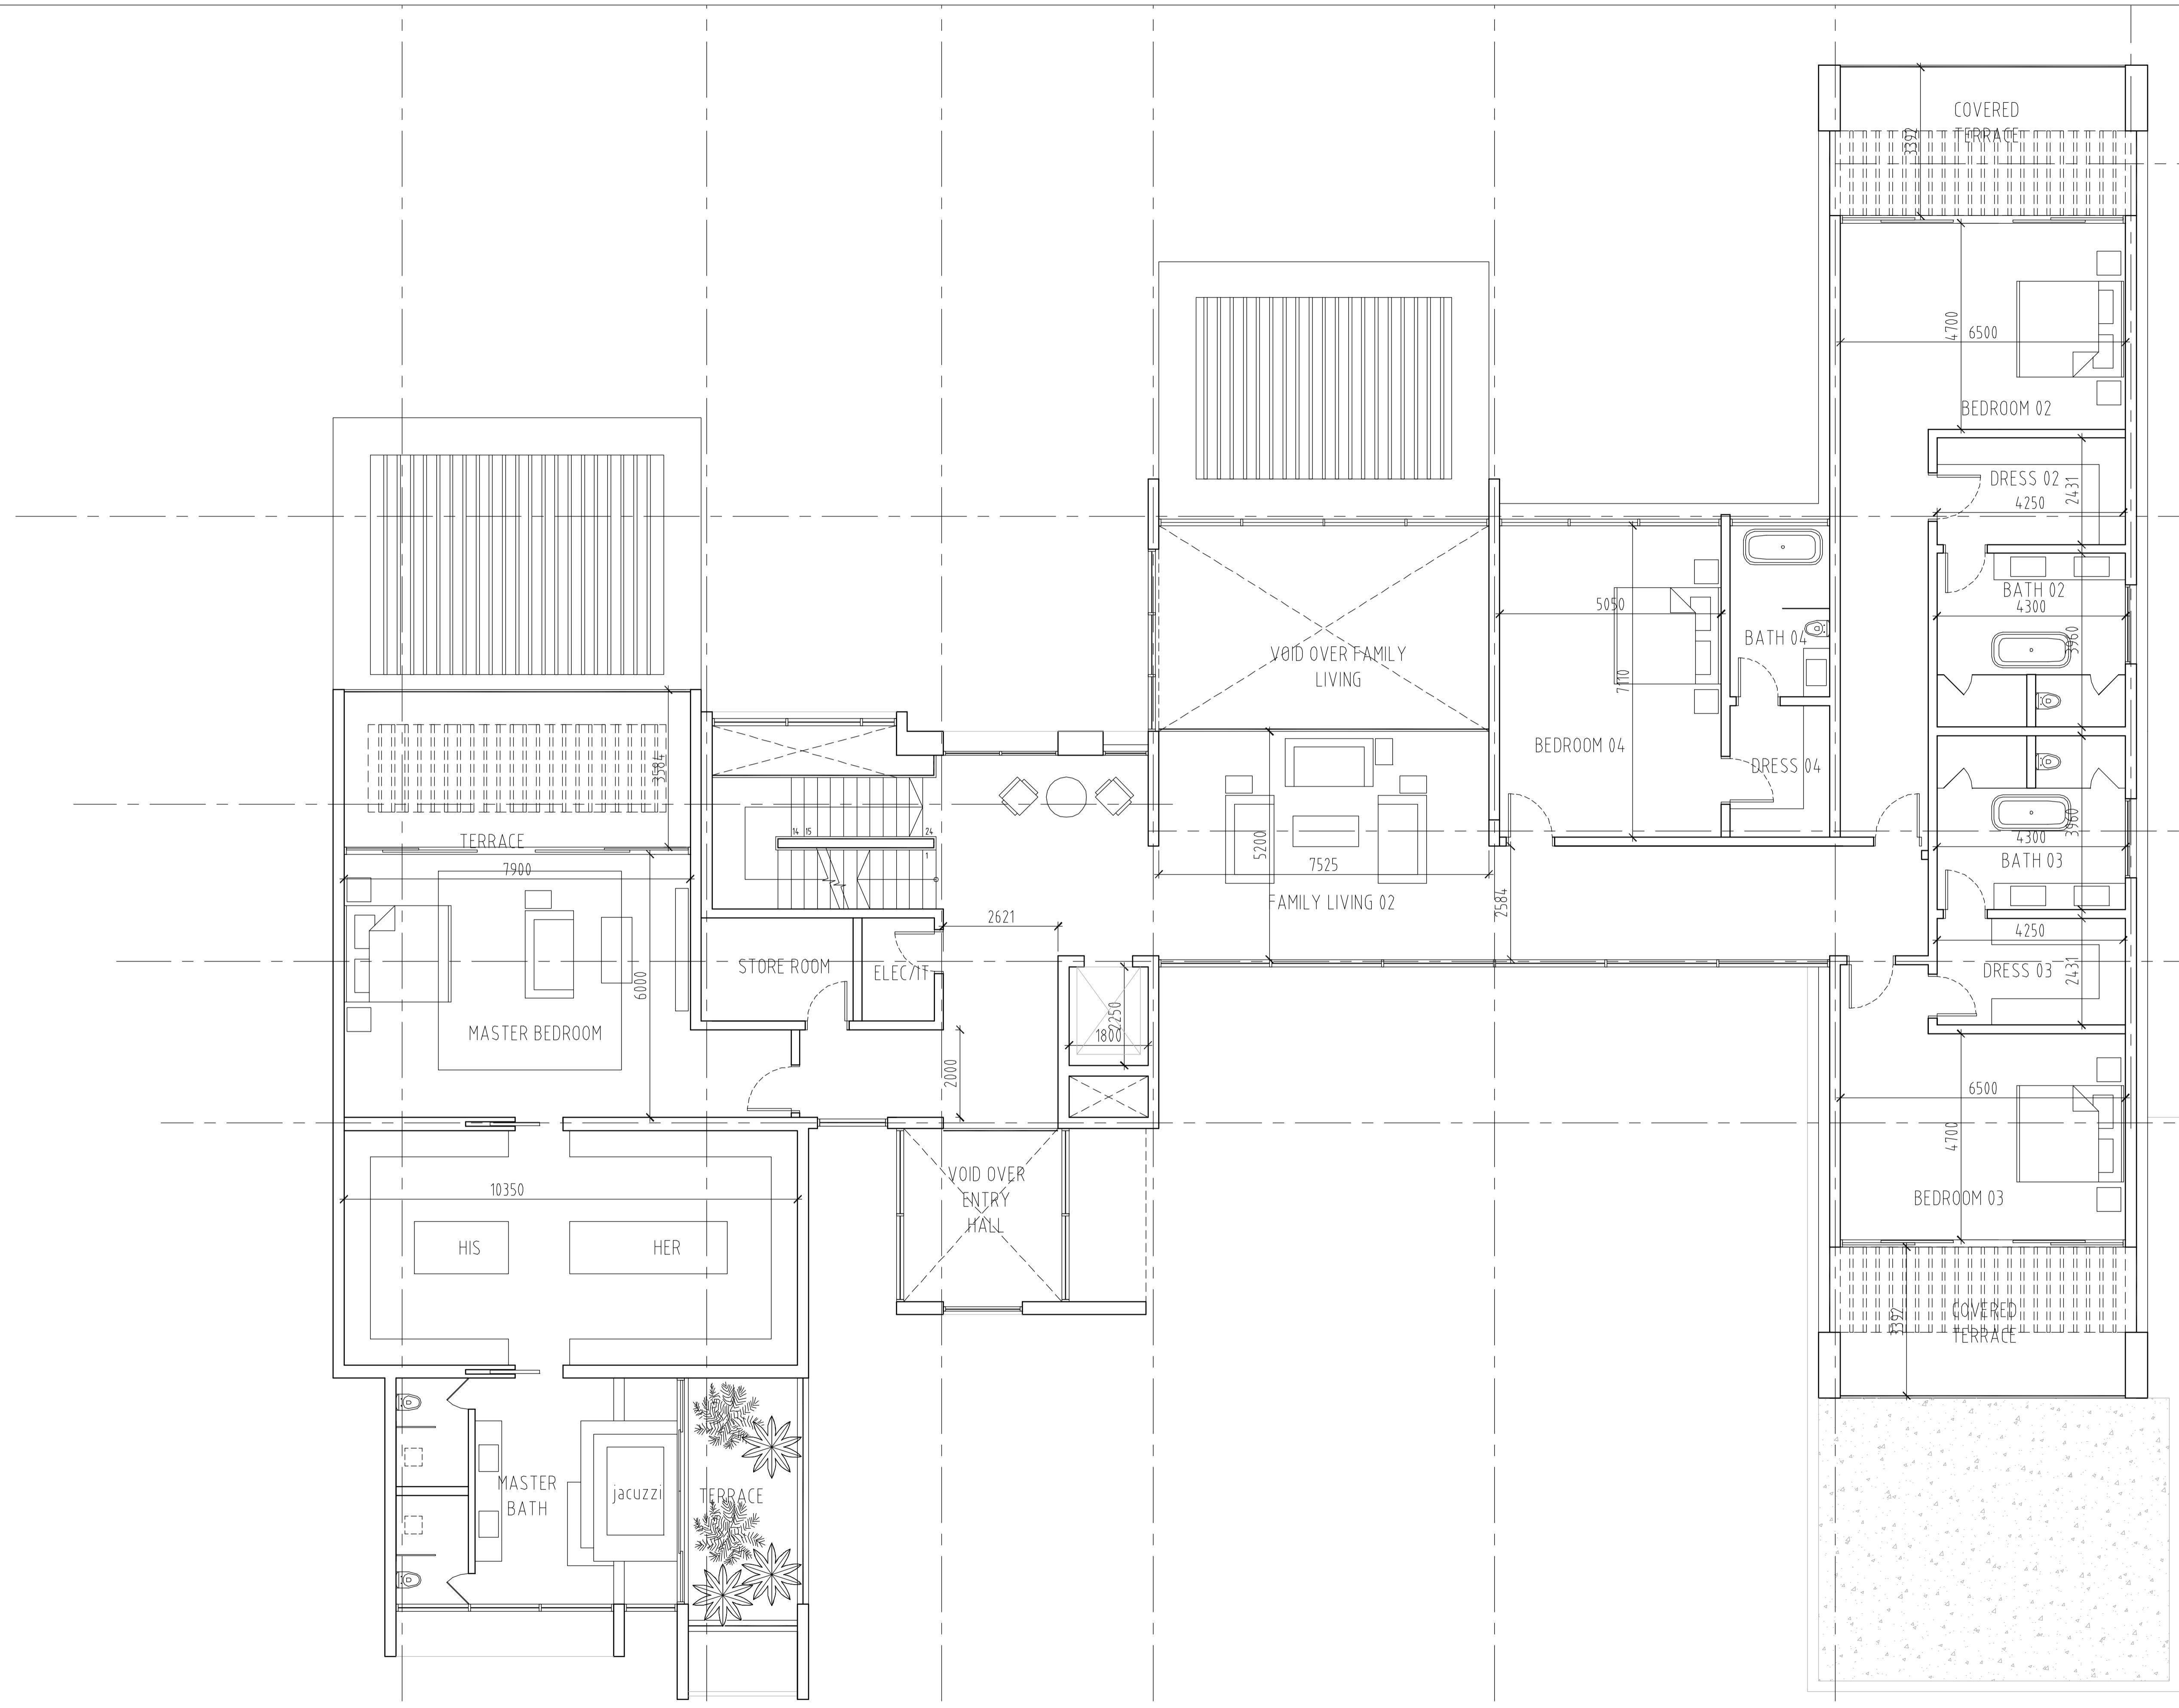


BUA = 628 M2 / 6,760 SQFT
 FAR = 672 M2 / 7,233 SQFT

TYPE_B

FIRST FLOOR PLAN
 scale 1 : 150/A3

THE RESERVE

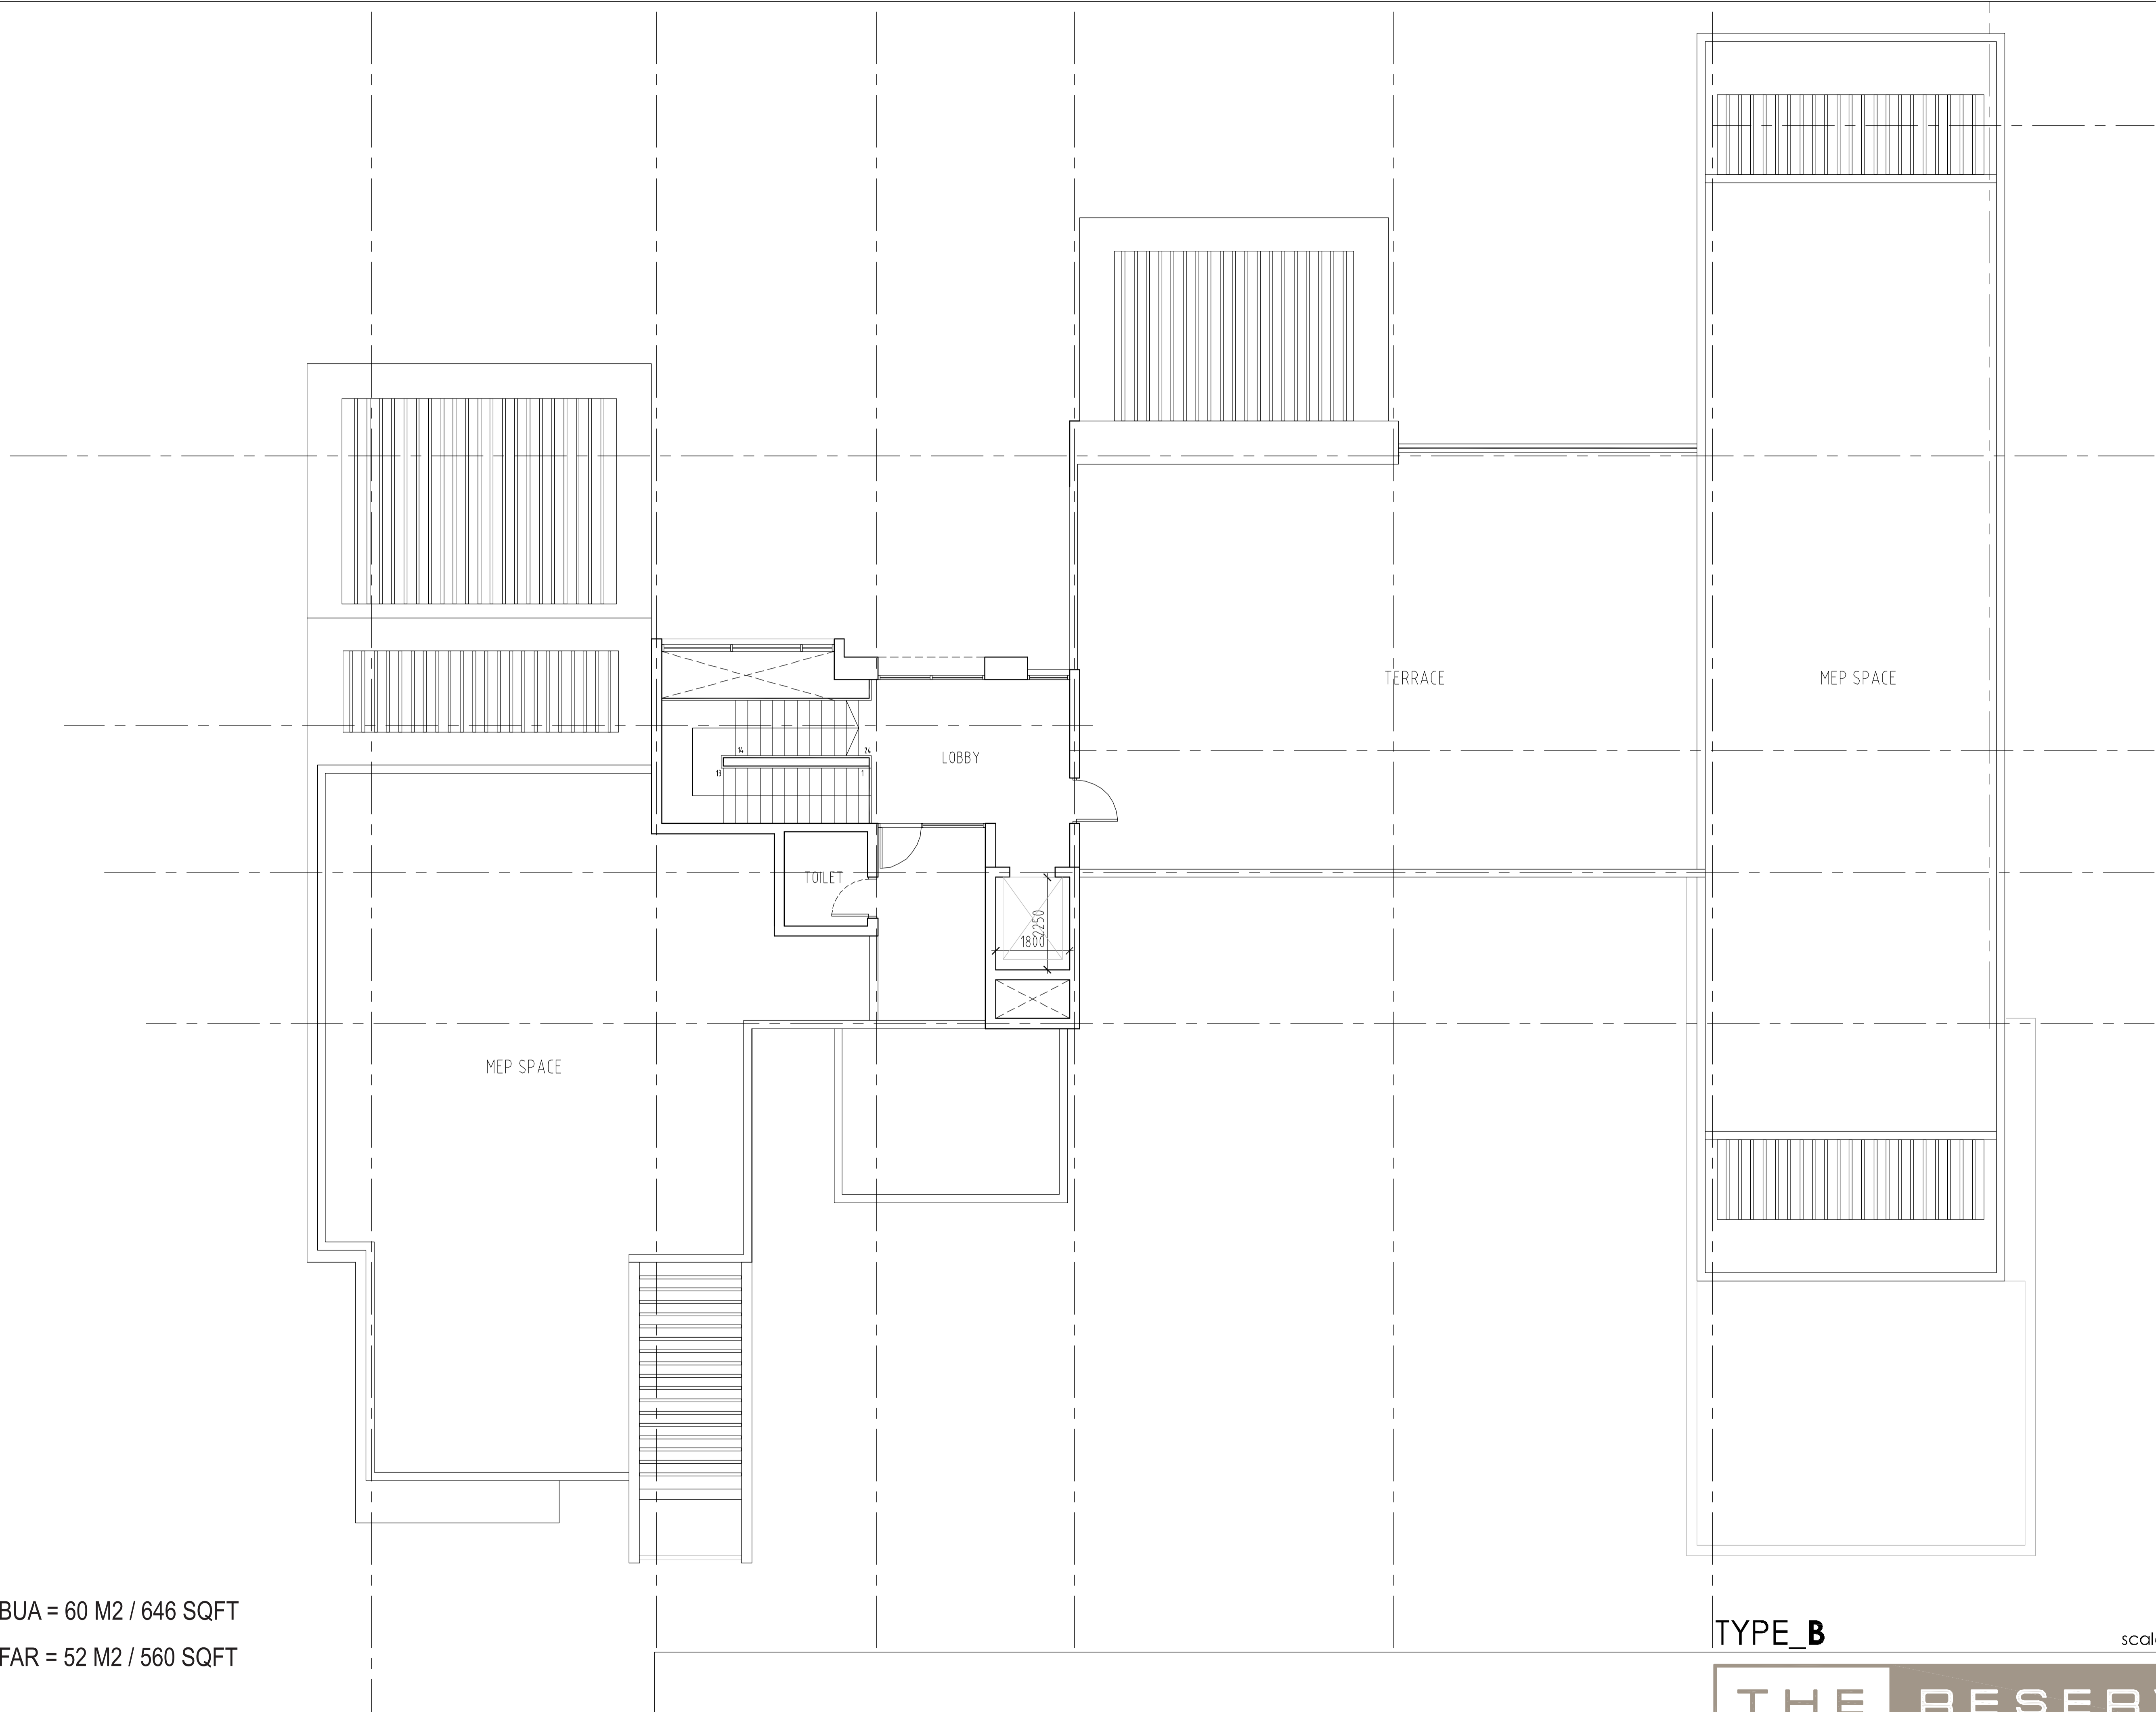

BUA = 60 M2 / 646 SQFT
 FAR = 52 M2 / 560 SQFT

TYPE_B

ROOF PLAN
 scale 1 : 150/A3

THE RESERVE

albarari 



For further inquiries, please contact us at +971 4 388 6030 or sales@albarari.com


www.albarari.com
www.thereserve.ae

THE RESERVE

YOUR DREAM HOME IN AL BARARI




DESIGN-C FLOOR PLANS

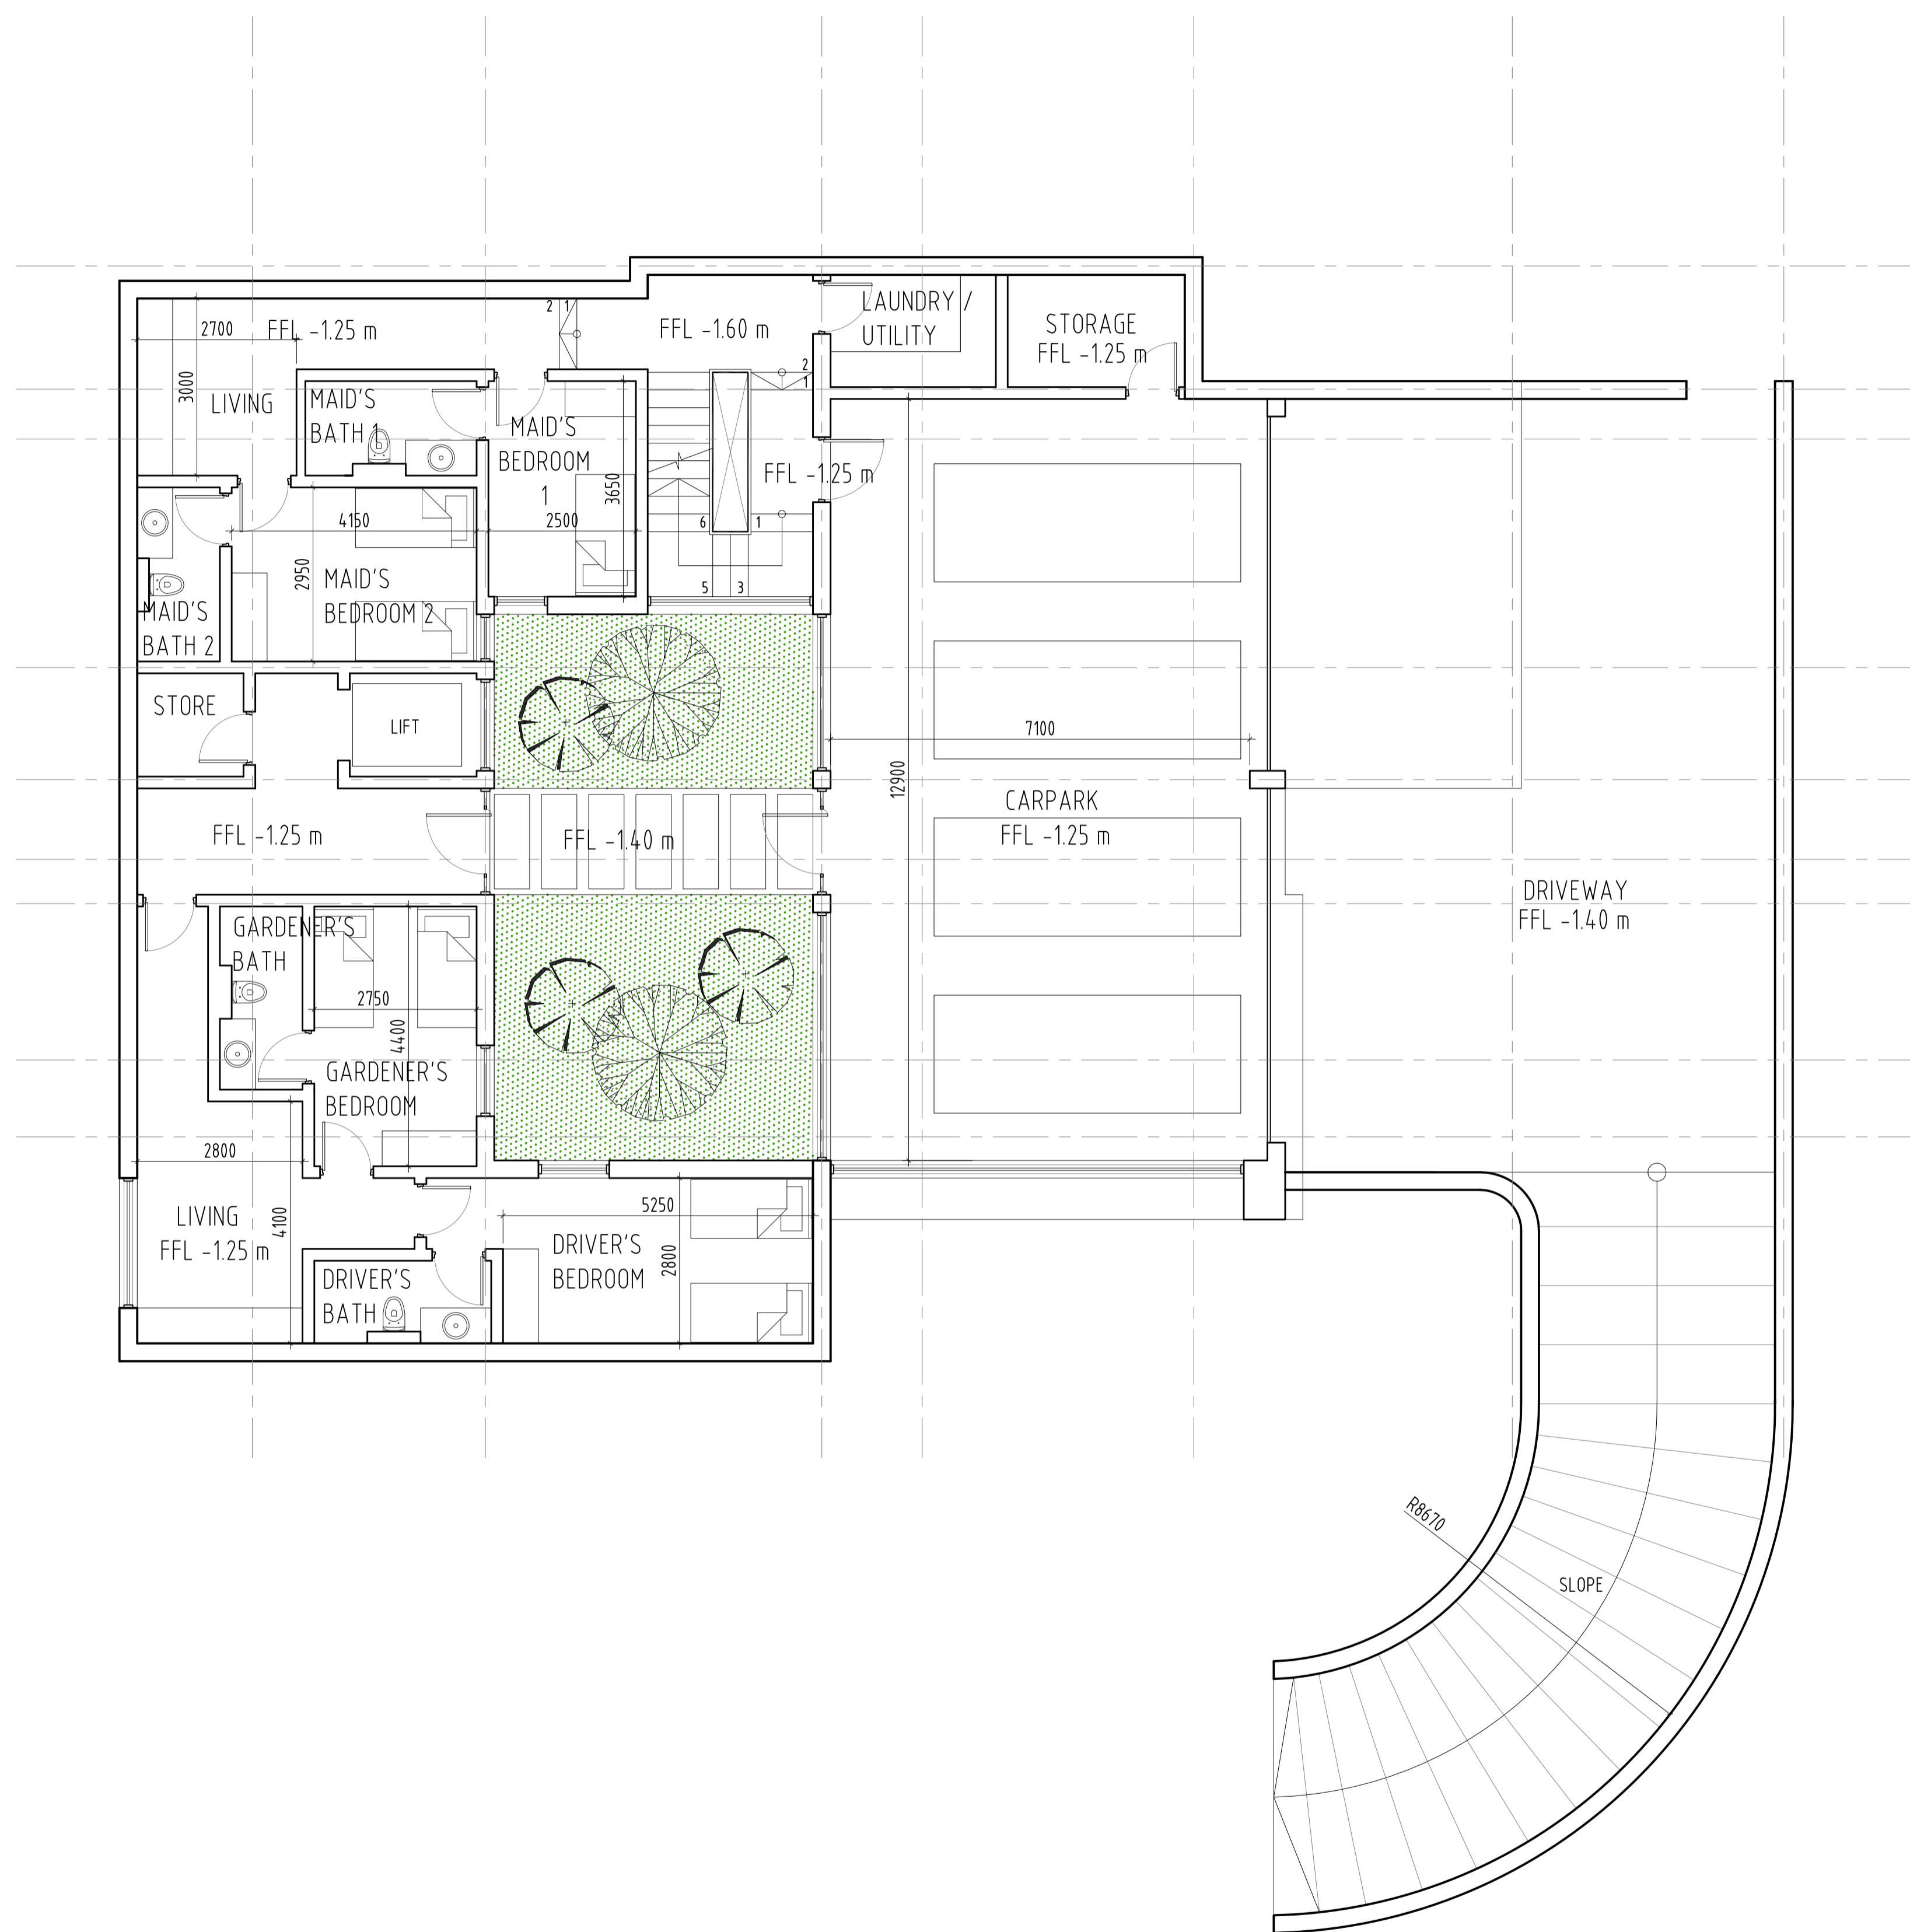


BUA : 294.50 SQM / 3169.97 SQFT.

TYPE_C
 BASEMENT FLOOR PLAN
 scale 1 : 150/A3

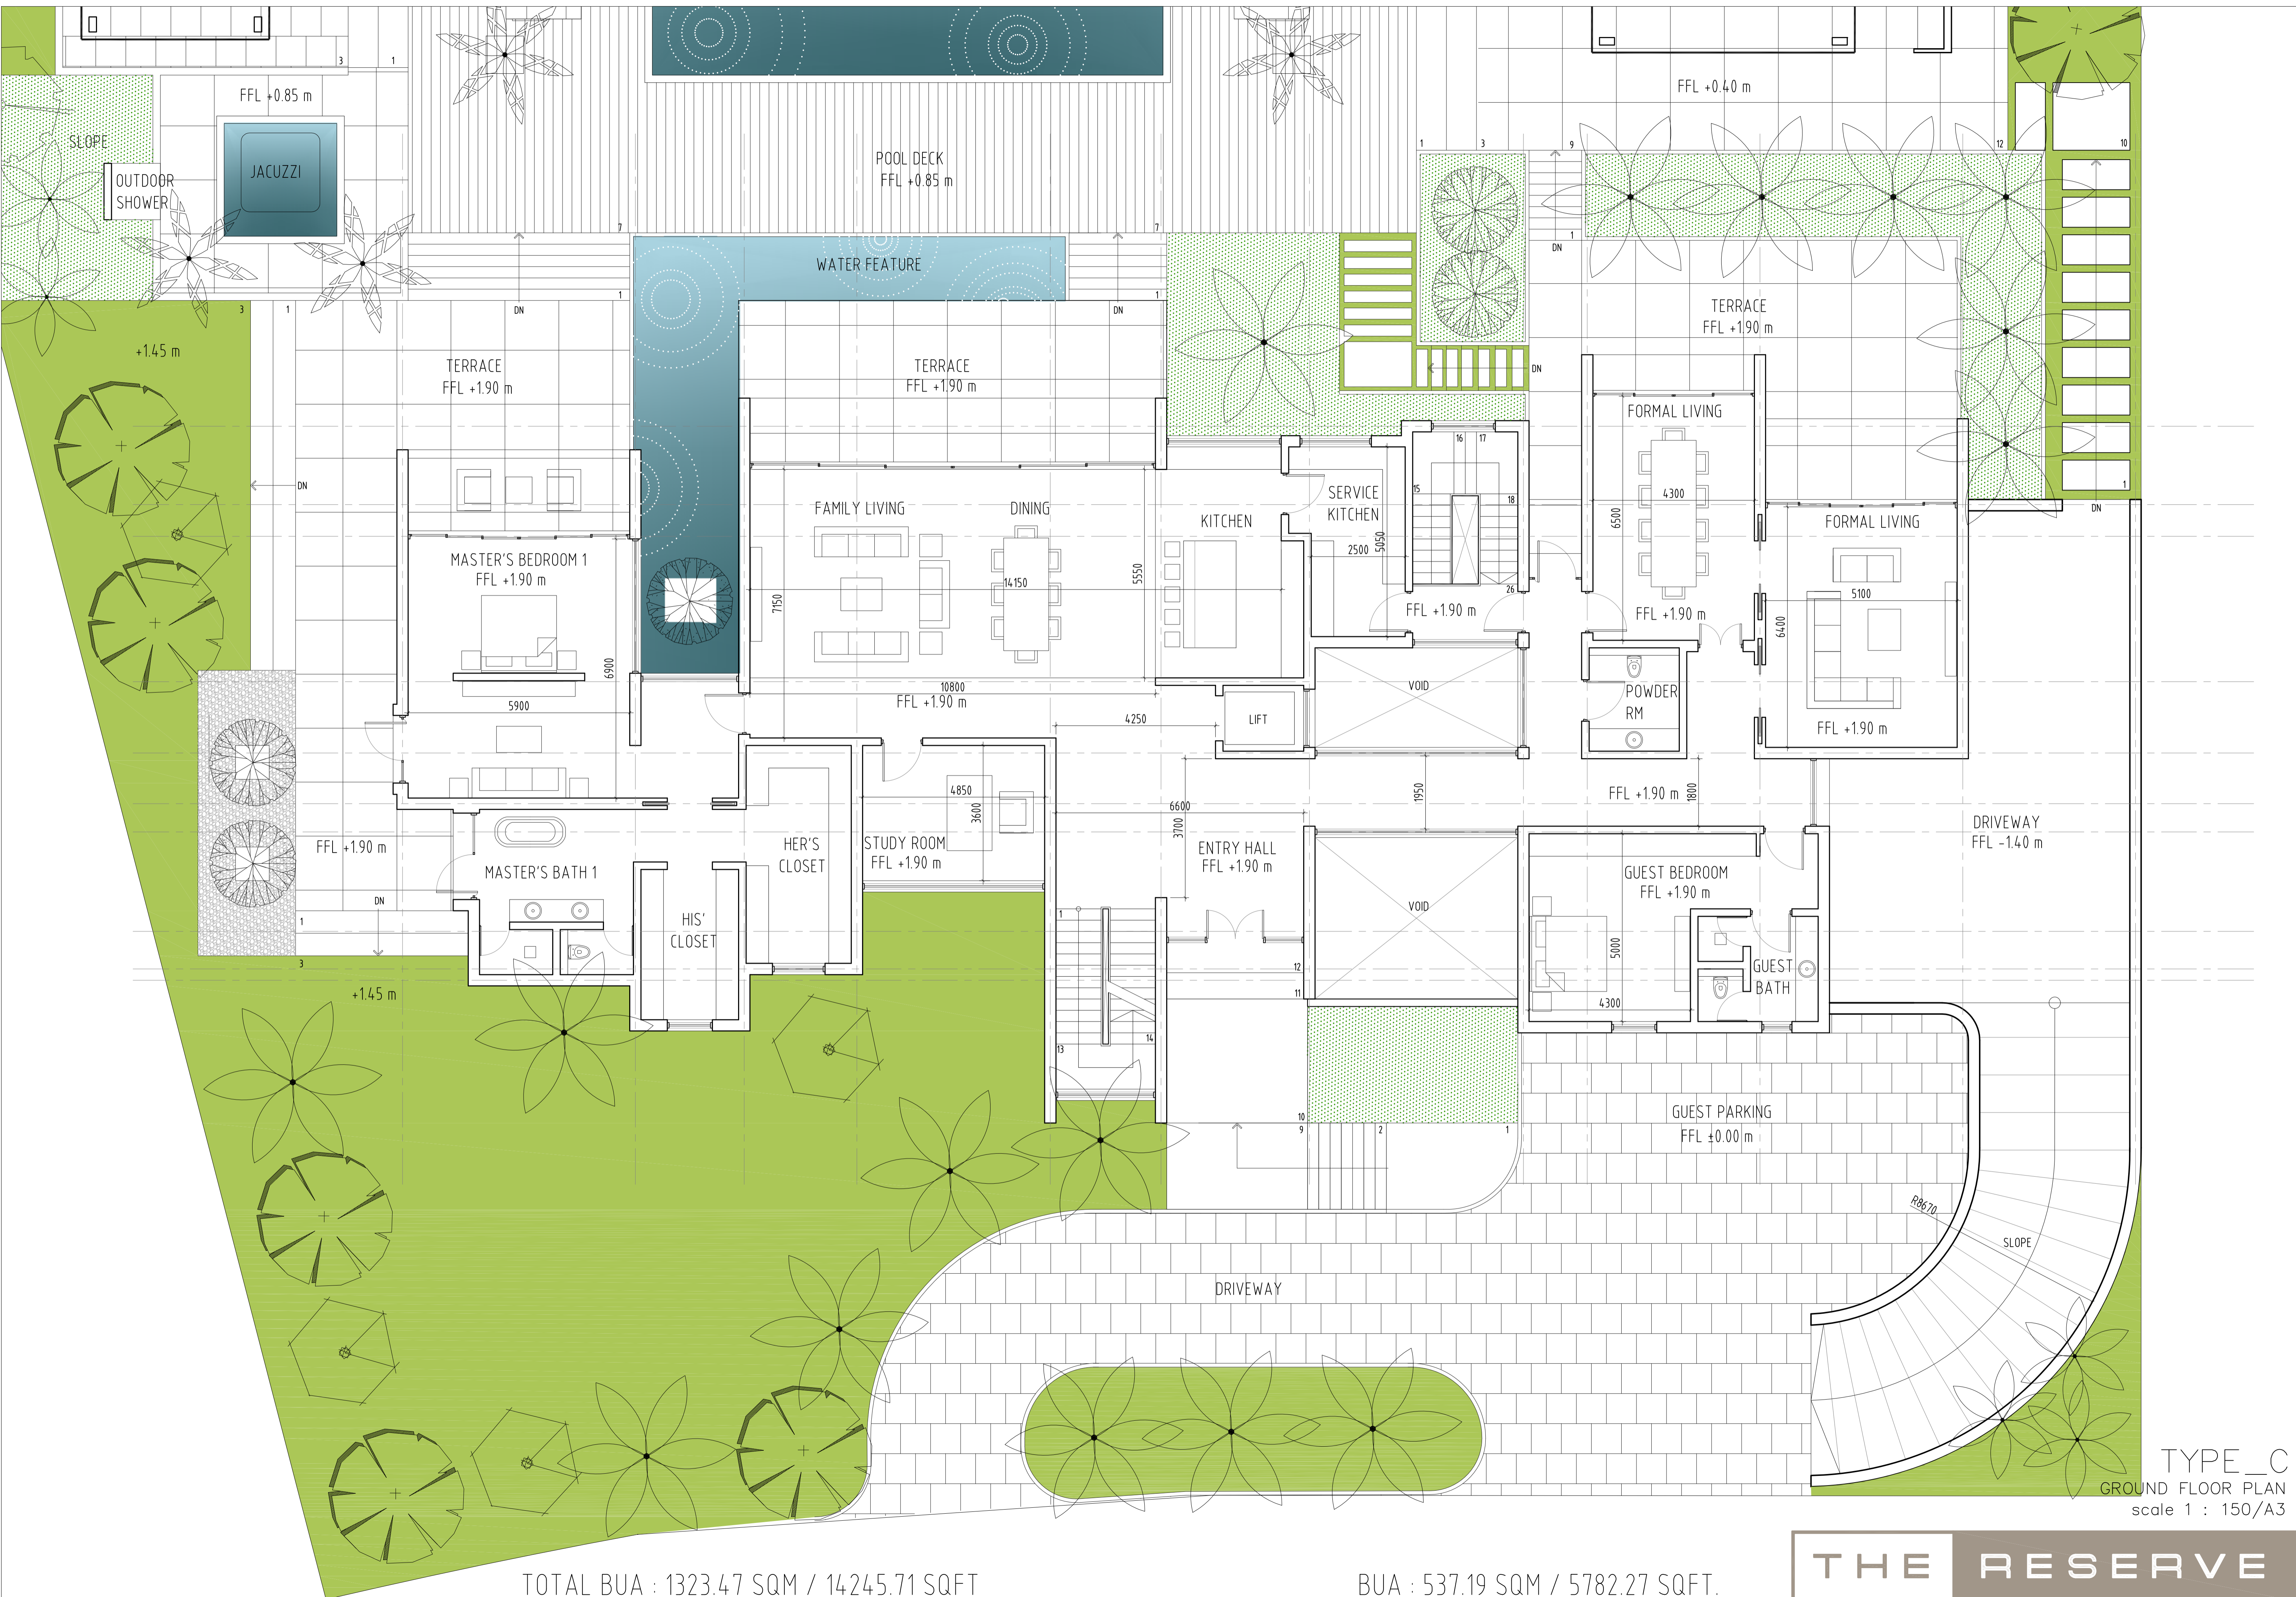


TOTAL BUA : 1323.47 SQM / 14245.71 SQFT

BUA : 537.19 SQM / 5782.27 SQFT.

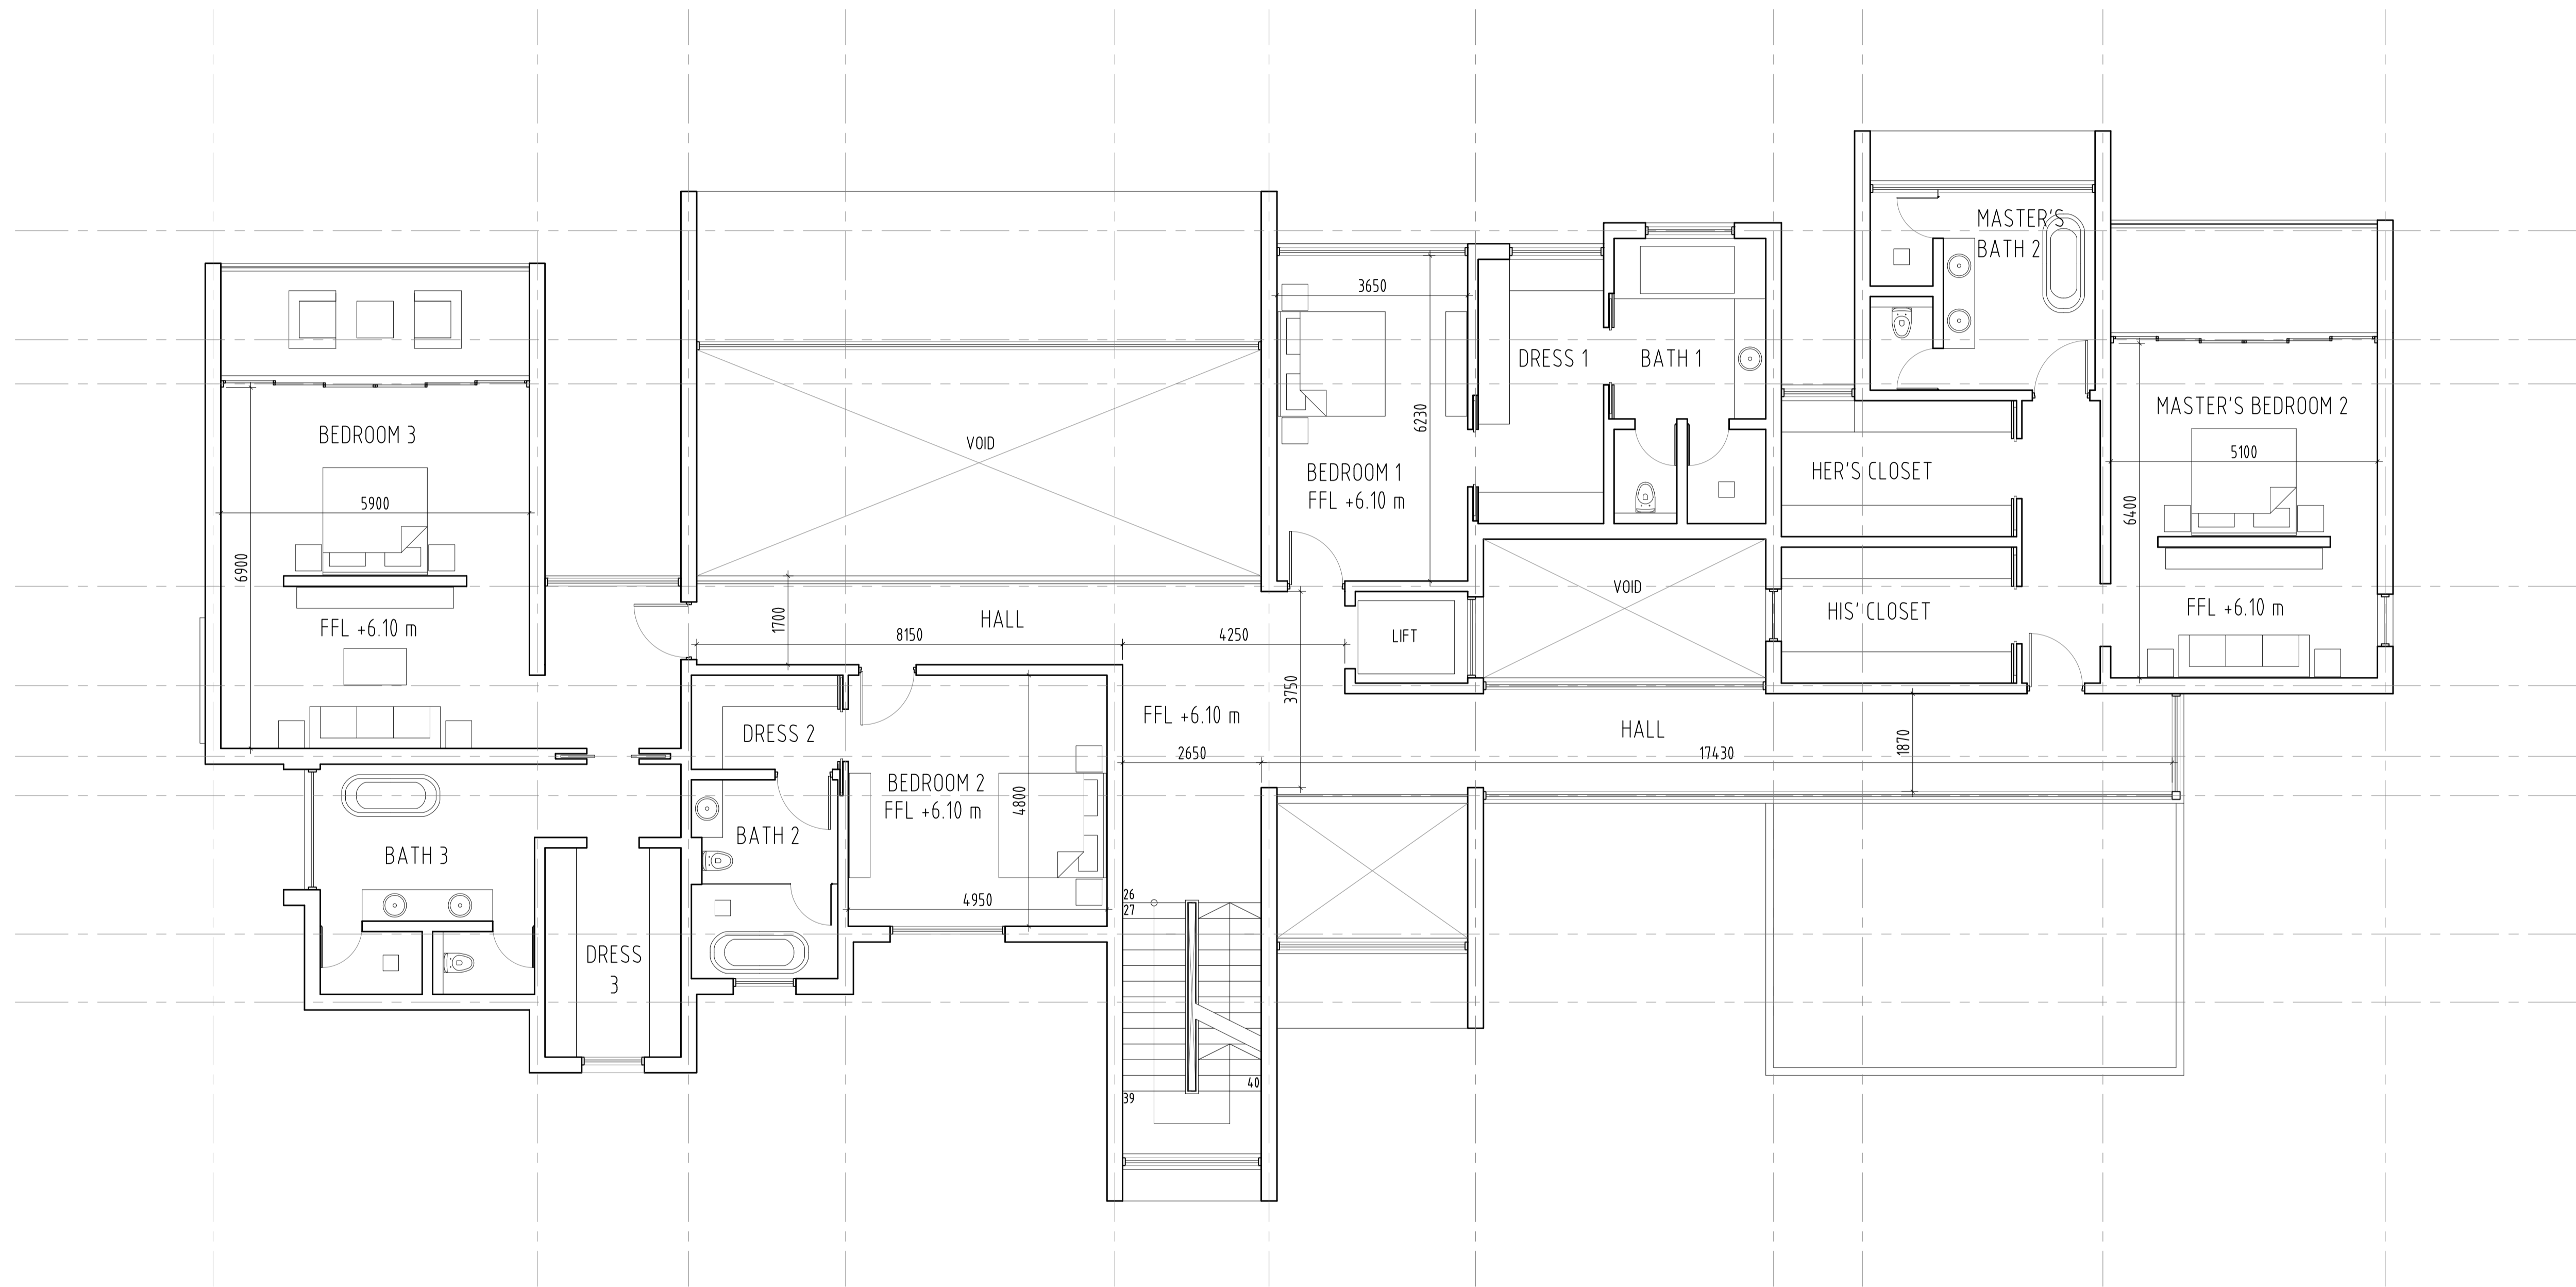

BUA : 428.72 SQM / 4614.70 SQFT.

TYPE_C
 FIRST FLOOR PLAN
 scale 1 : 150/A3

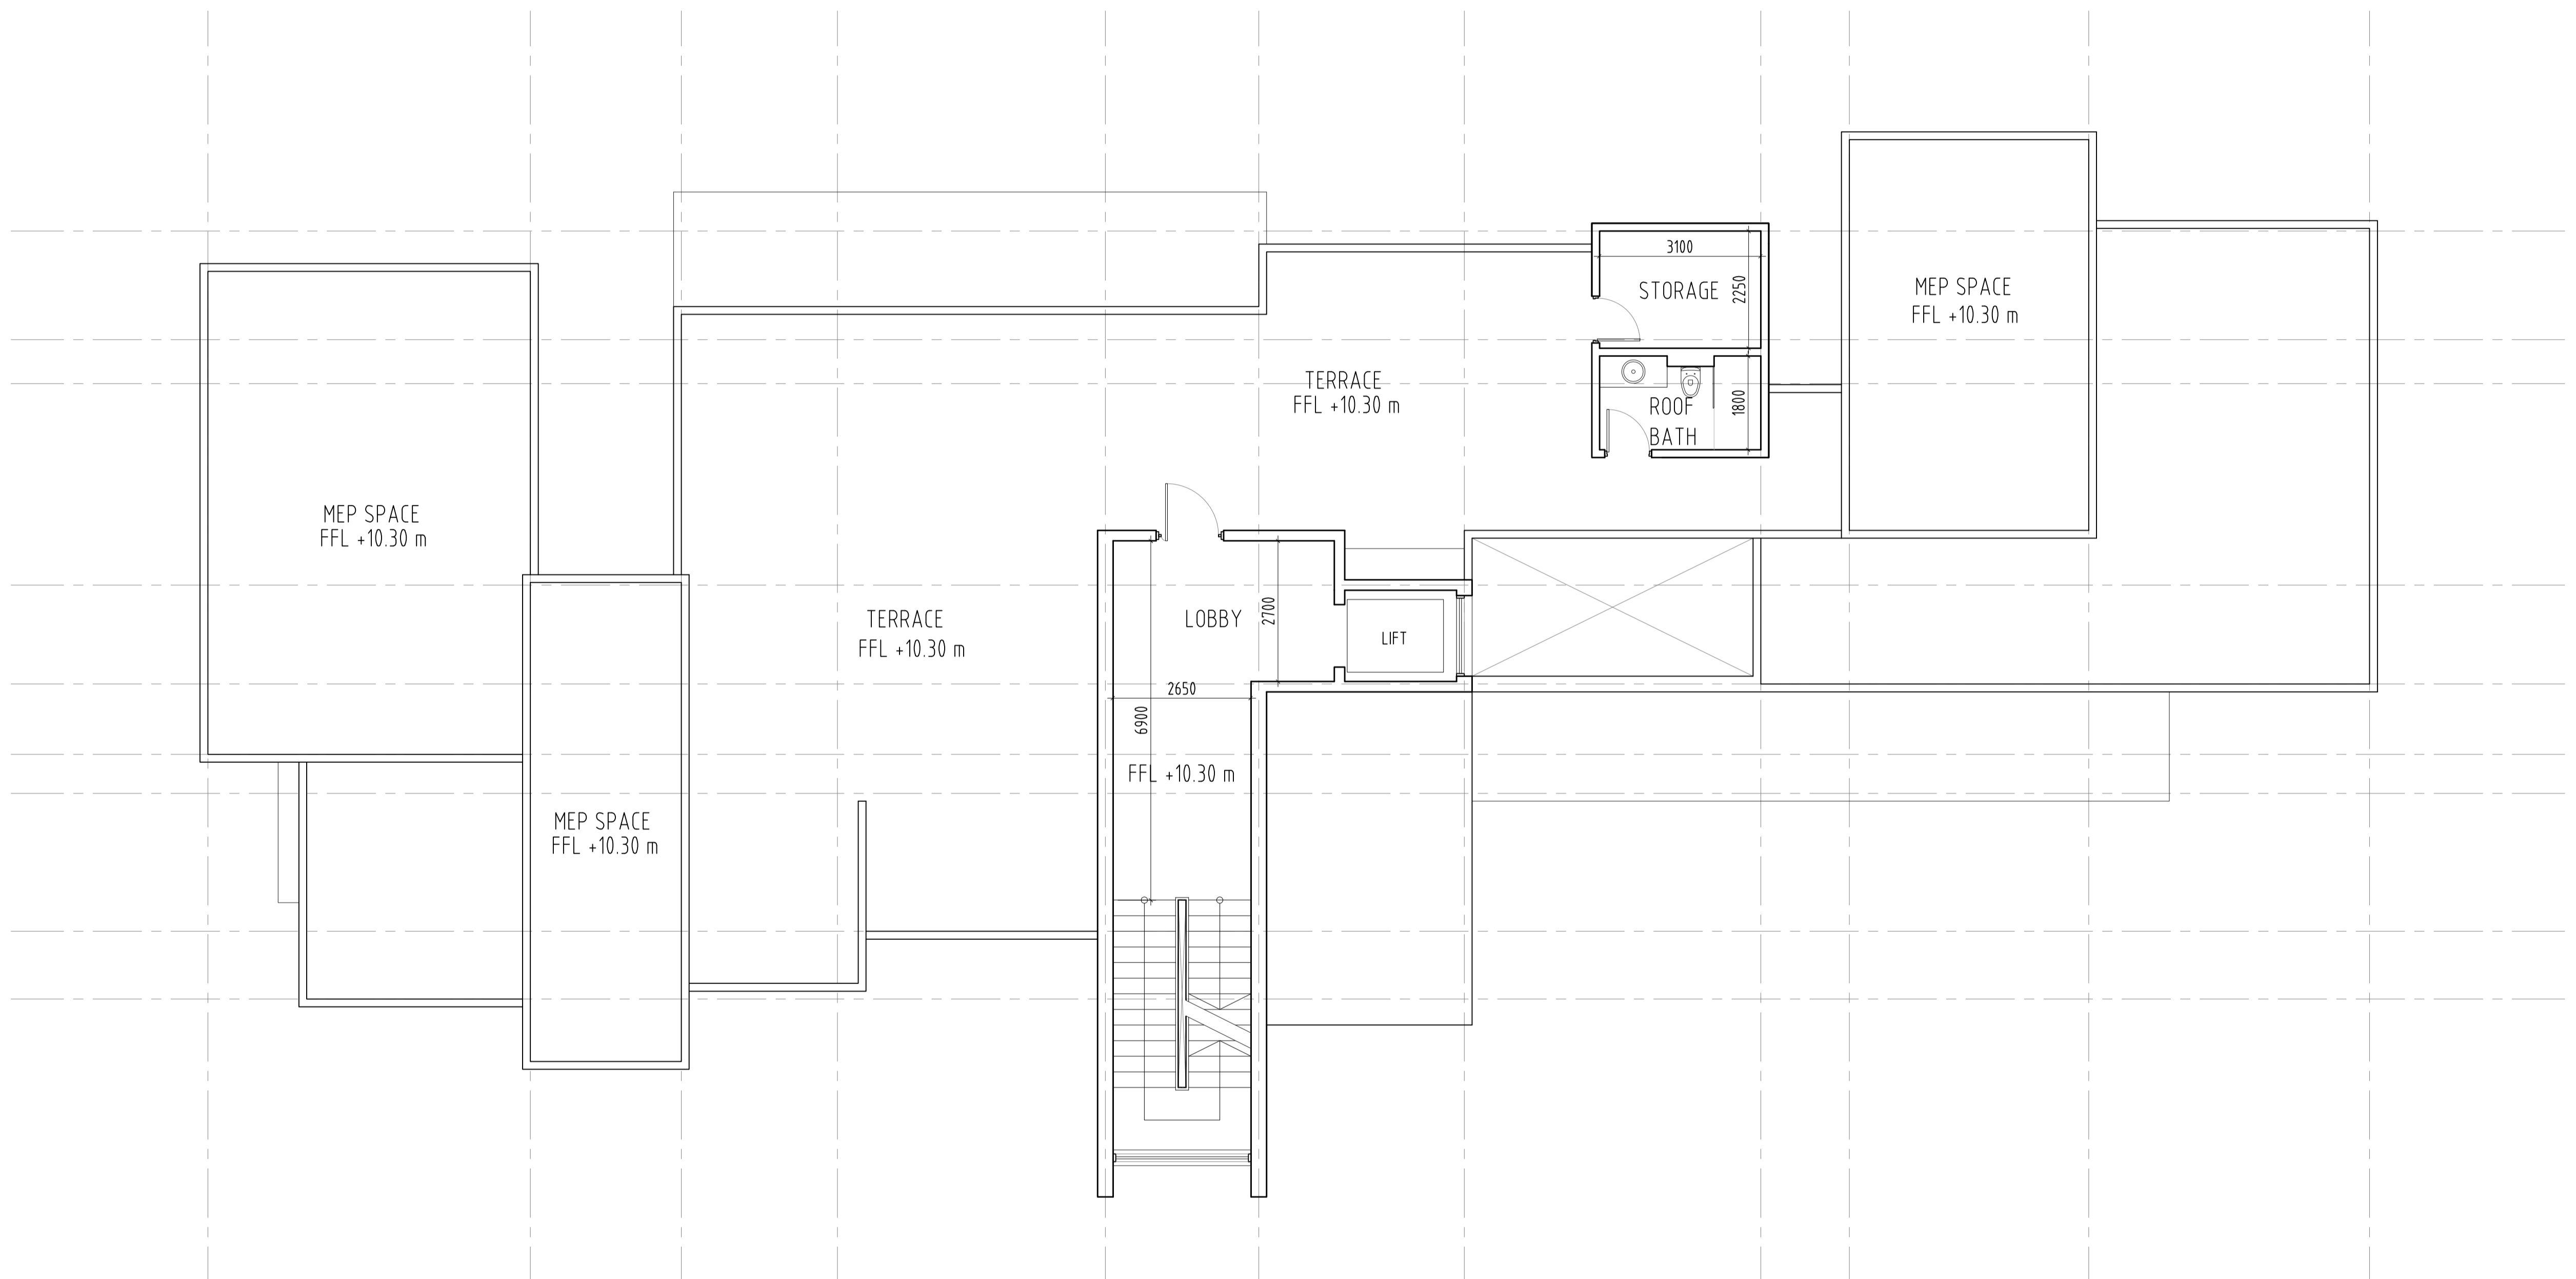

BUA : 63.06 / 678.77 SQFT

TYPE_C
 ROOF FLOOR PLAN
 scale 1 : 150/A3

THE RESERVE

albarari 



For further inquiries, please contact us at +971 4 388 6030 or sales@albarari.com

www.albarari.com
www.thereserve.ae