

URBANA II

THE NEXT LEVEL OF
URBAN LIVING

EMAAR SOUTH



A LIVING
PLACE
A
BREATHING
SPACE





COLOURFUL
PLACE TO
LIVE AND
PLAY





A LEISURELY
LIFESTYLE
BEYOND
COMPARE









URBANA II FLOOR PLANS



Tiered Townhome

3 Bedroom End Unit
(Ground Floor)


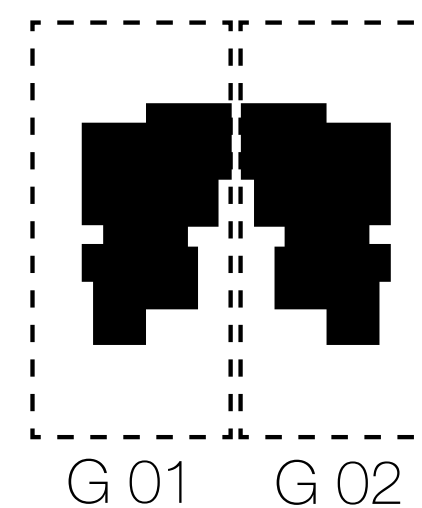
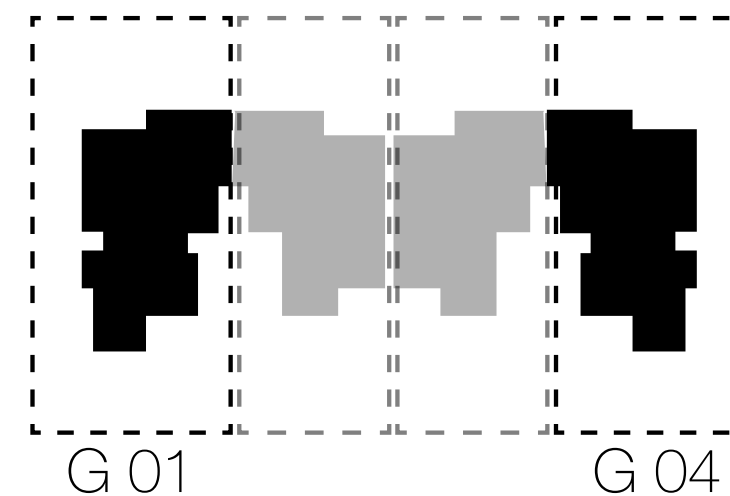


Suite Area	113.32 m2	1 220 sq.ft
Balcony/Terrace	21.24 m2	229 sq.ft
Total Area <small>excluding garden/yard</small>	134.56 m2	1 449 sq.ft

1. All dimensions are in imperial and metric, and measured to structural elements and exclude wall finishes and construction tolerances. 2. All materials, dimensions, and drawings are approximate only. 3. Information is subject to change without notice, at developer's absolute discretion. 4. Actual area may vary from the stated area. 5. Drawings not to scale. 6. All images used are for illustrative purposes only and do not represent the actual size, features, specifications, fittings, and furnishings. 7. The developer reserves the right to make revisions/alterations, at its absolute discretion, without any liability whatsoever. *Please note that landscaping and swimming pool are not provided by the developer.

Tiered Townhome



2 Bedroom End Unit
(First Floor)

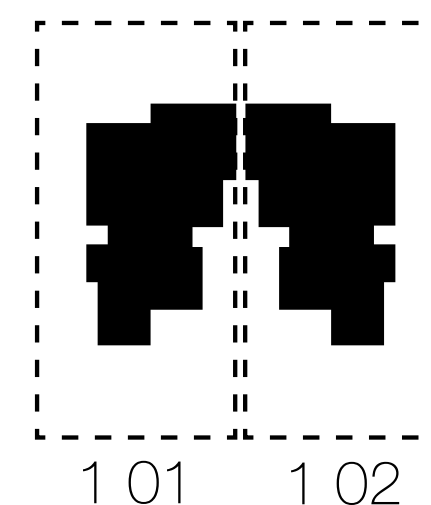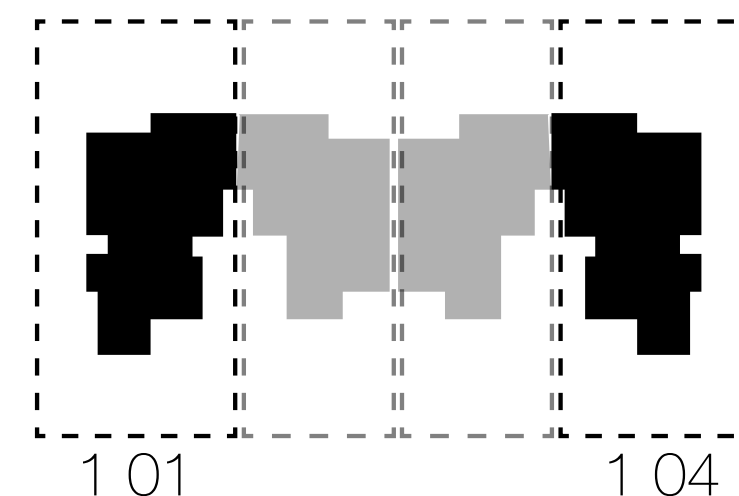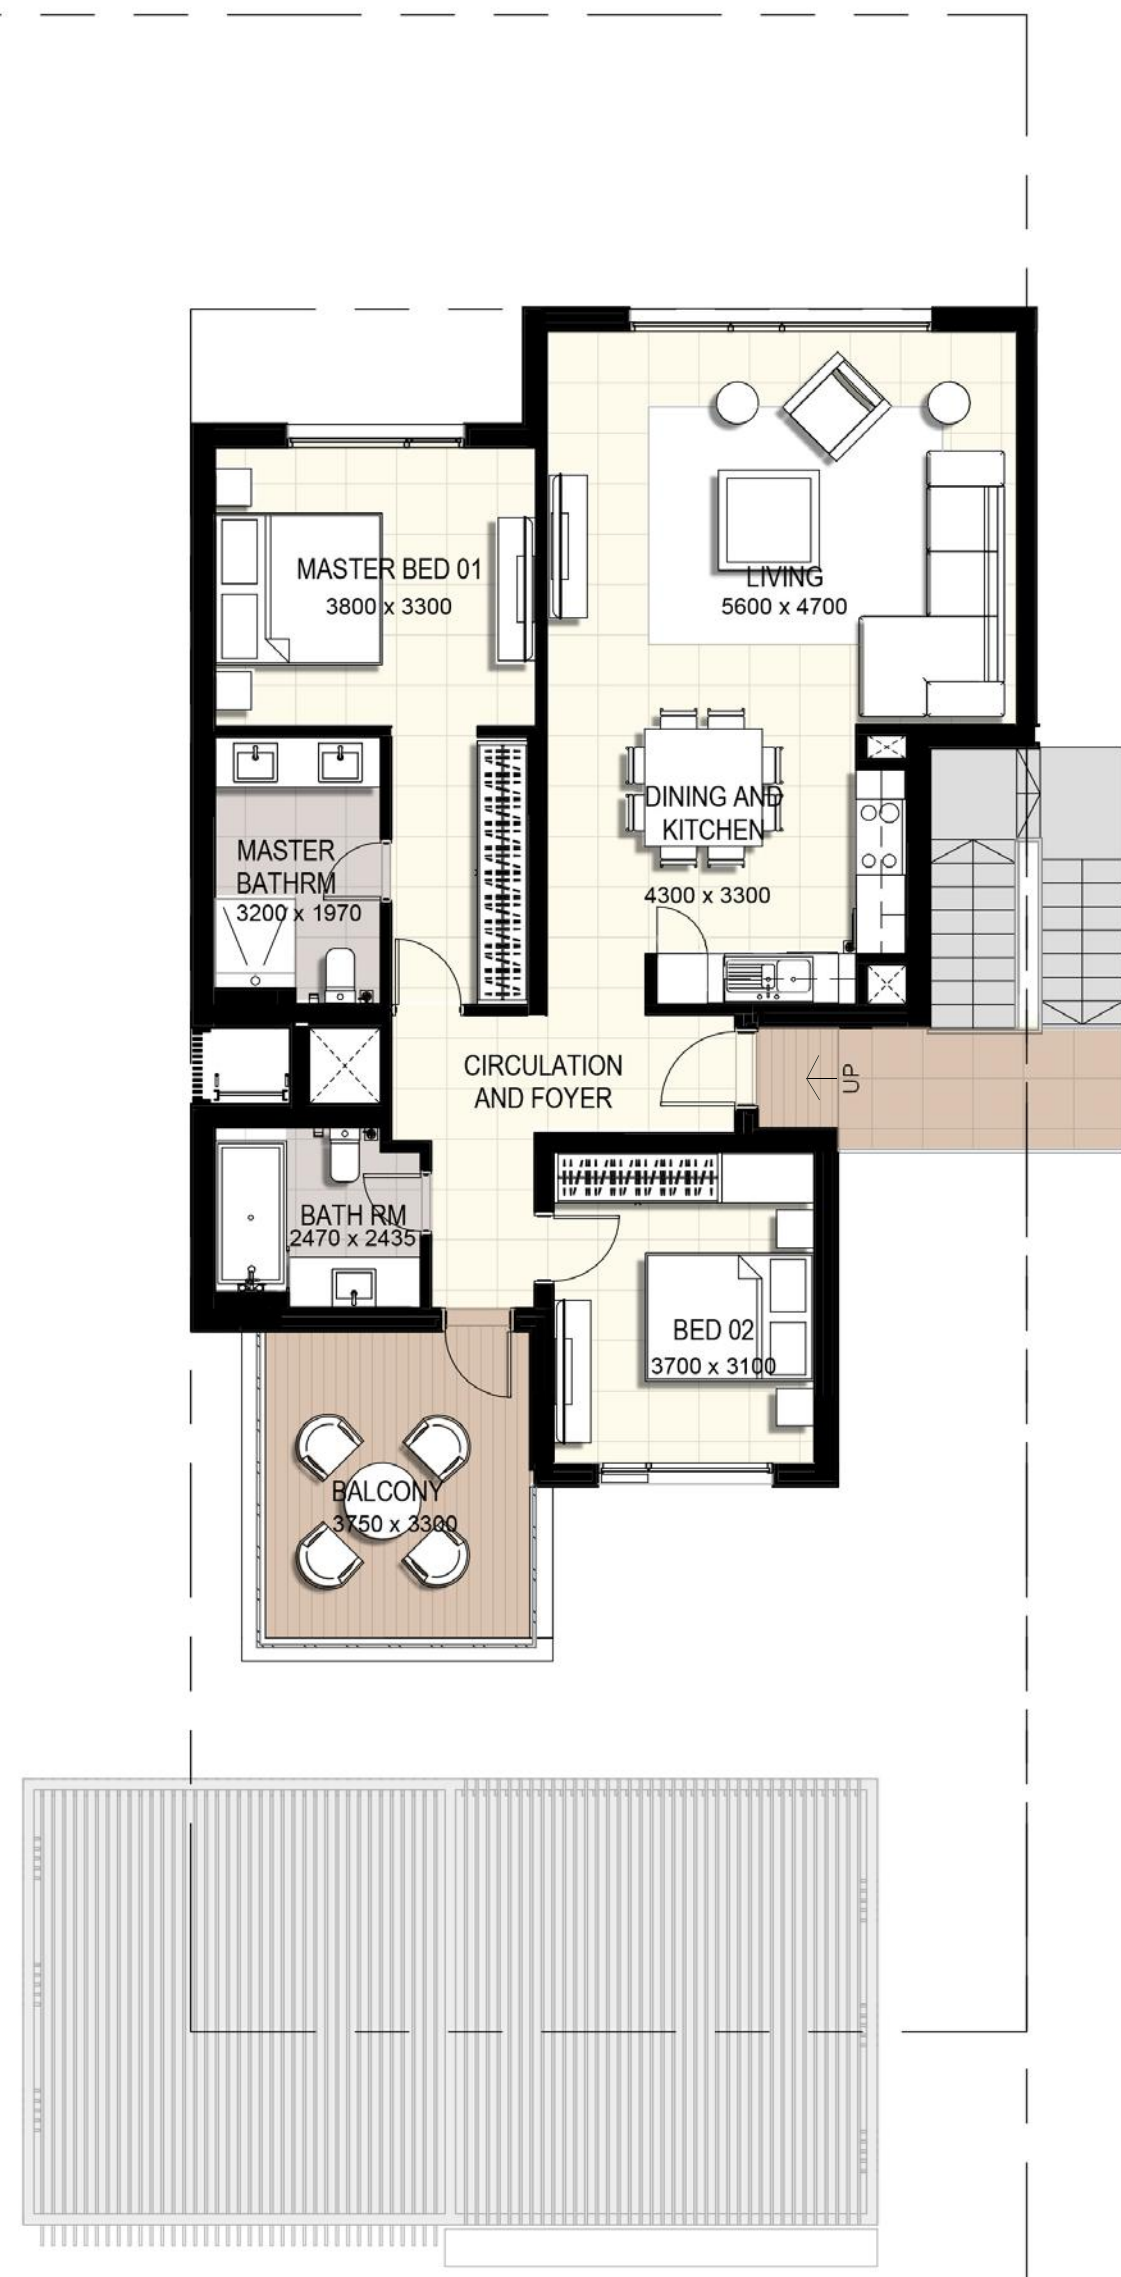

Suite Area	99.86 m2	1 075 sq.ft
Balcony/Terrace	12.92 m2	139 sq.ft
Total Area	112.78 m2	1 214 sq.ft

Tiered Townhome



2 Bedroom Mid Unit
(Ground Floor)

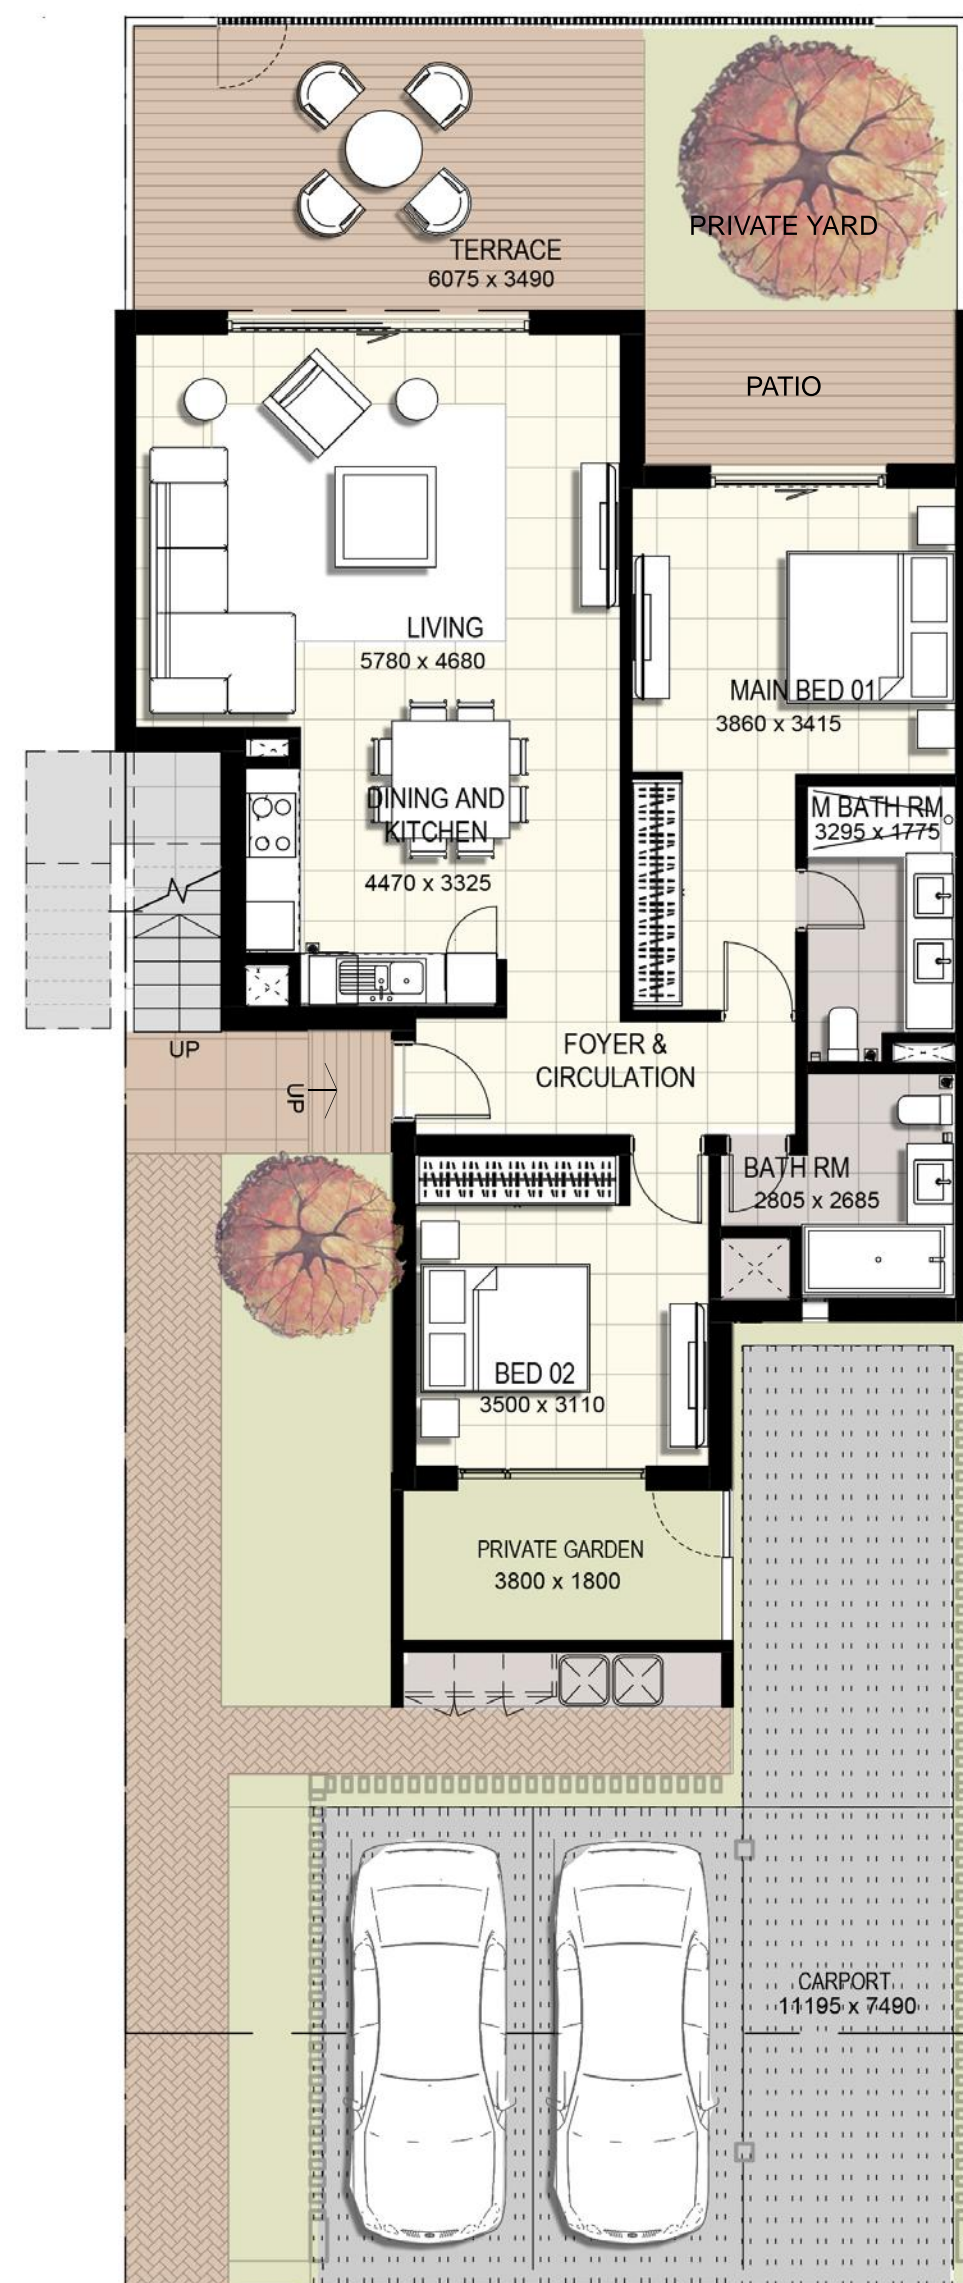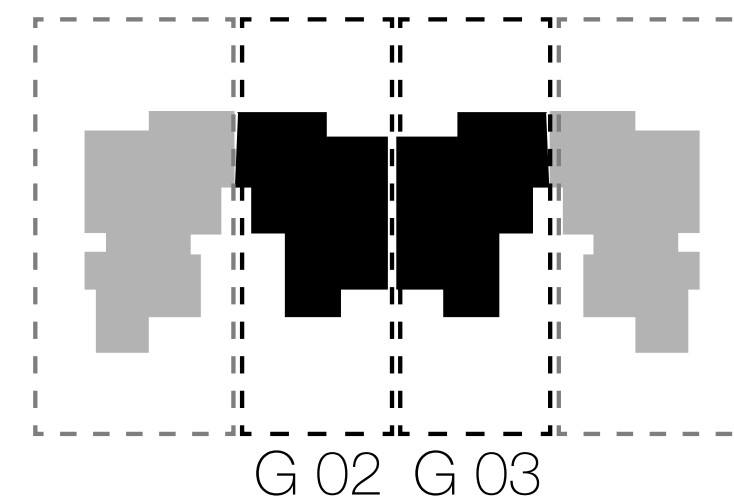

Suite Area	100.17 m2	1 078 sq.ft
Balcony/Terrace	29.72 m2	320 sq.ft
Total Area <small>excluding garden/yard</small>	129.89 m2	1 398 sq.ft

Tiered Townhome

2 Bedroom Mid Unit
(First Floor)

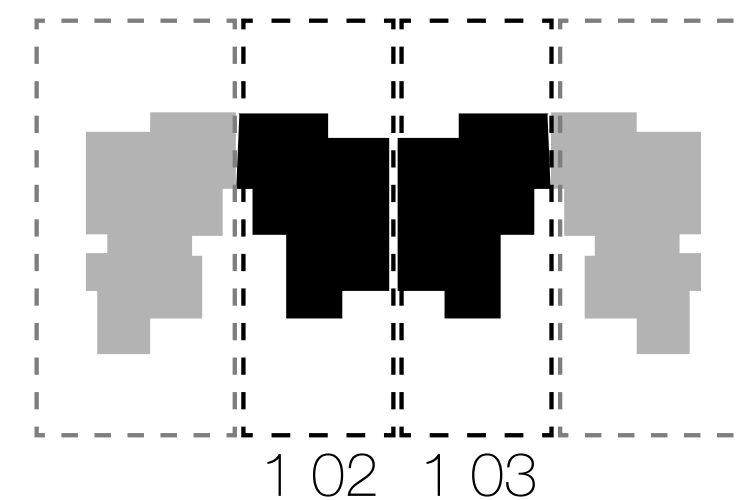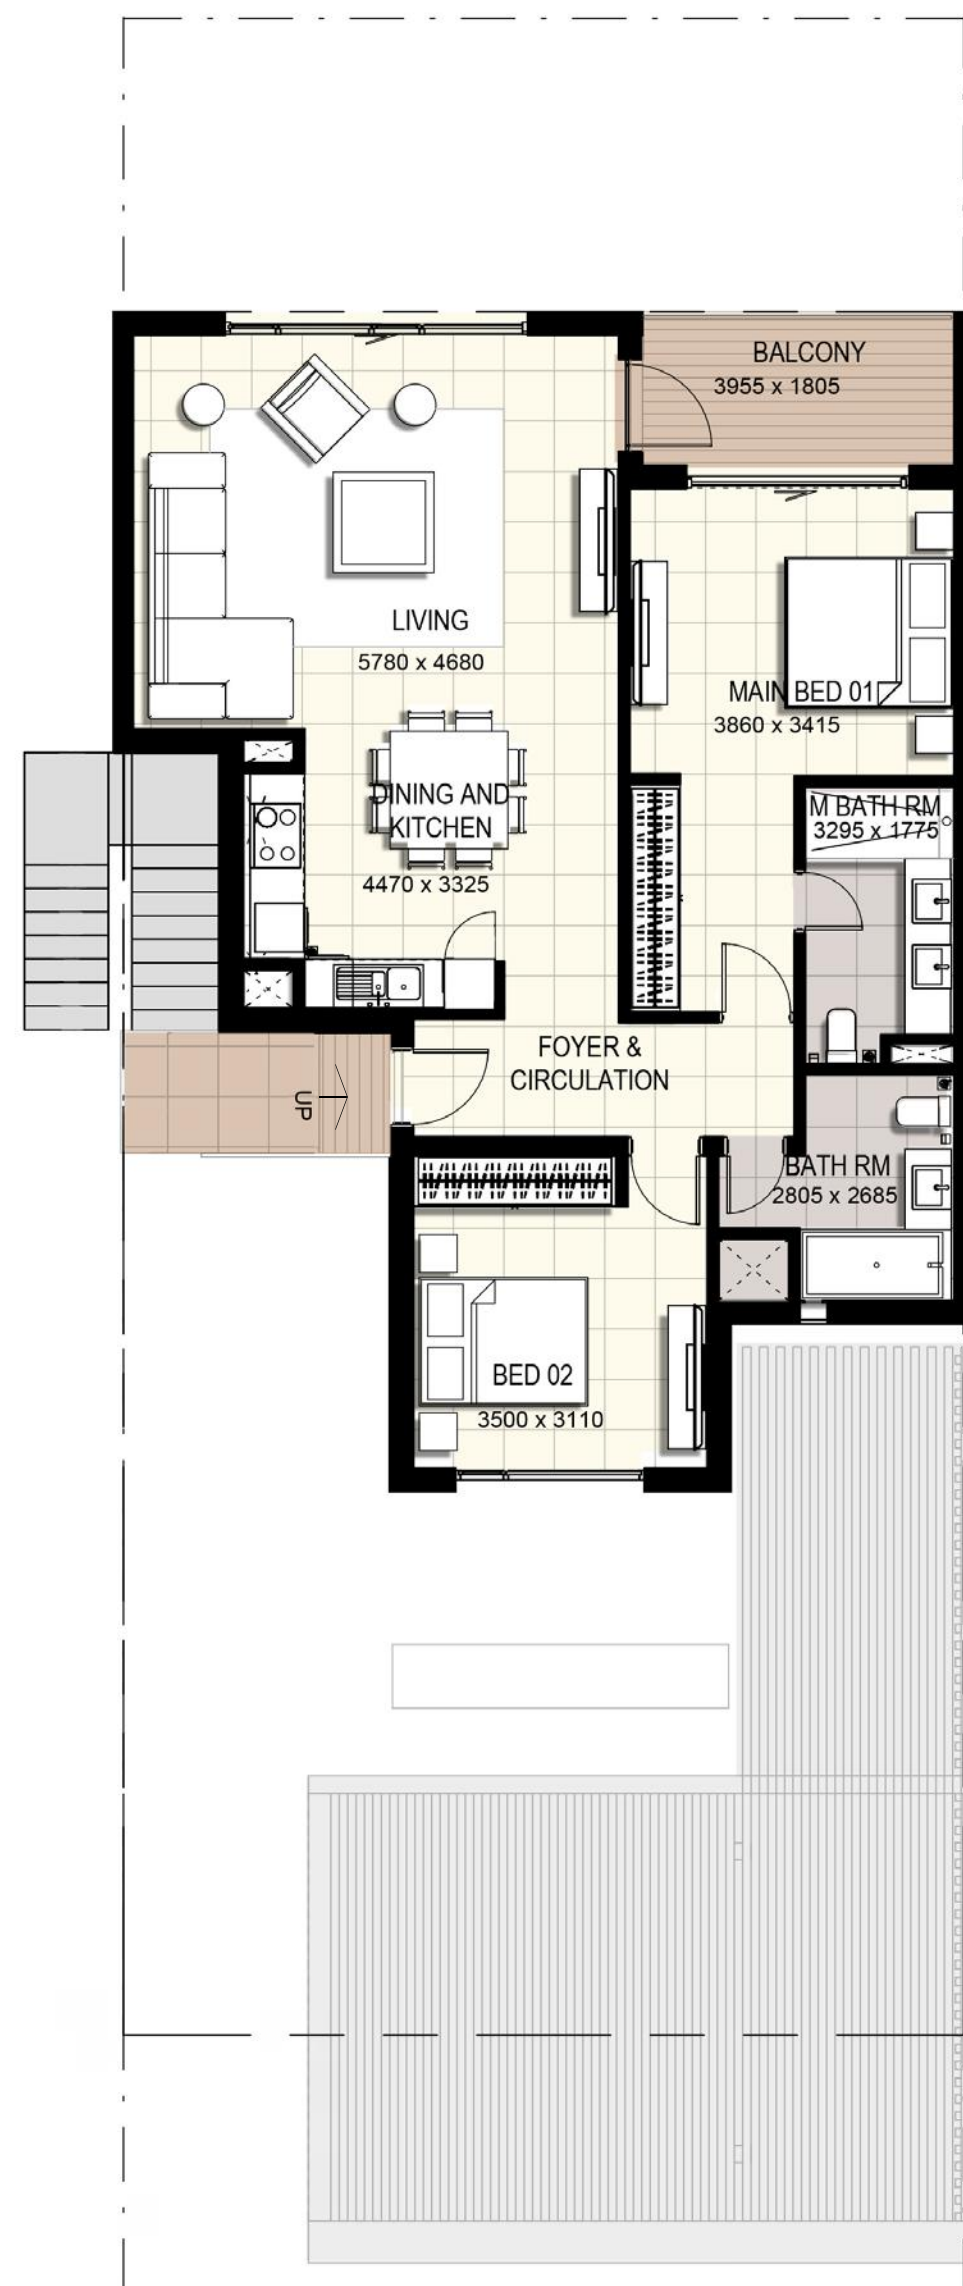


Suite Area	100.17 m2	1 078 sq.ft
Balcony/Terrace	7.55 m2	81 sq.ft
Total Area	107.72 m2	1 159 sq.ft

URBANA II MASTER PLAN

LEGEND

- ① STACKED TOWNHOMES
- ② GATED ENTRY
- ③ REC CENTER
- ④ POOL
- ⑤ KIDS PLAY AREA
- ⑥ LINEAR PARK
- ⑦ SIKKA

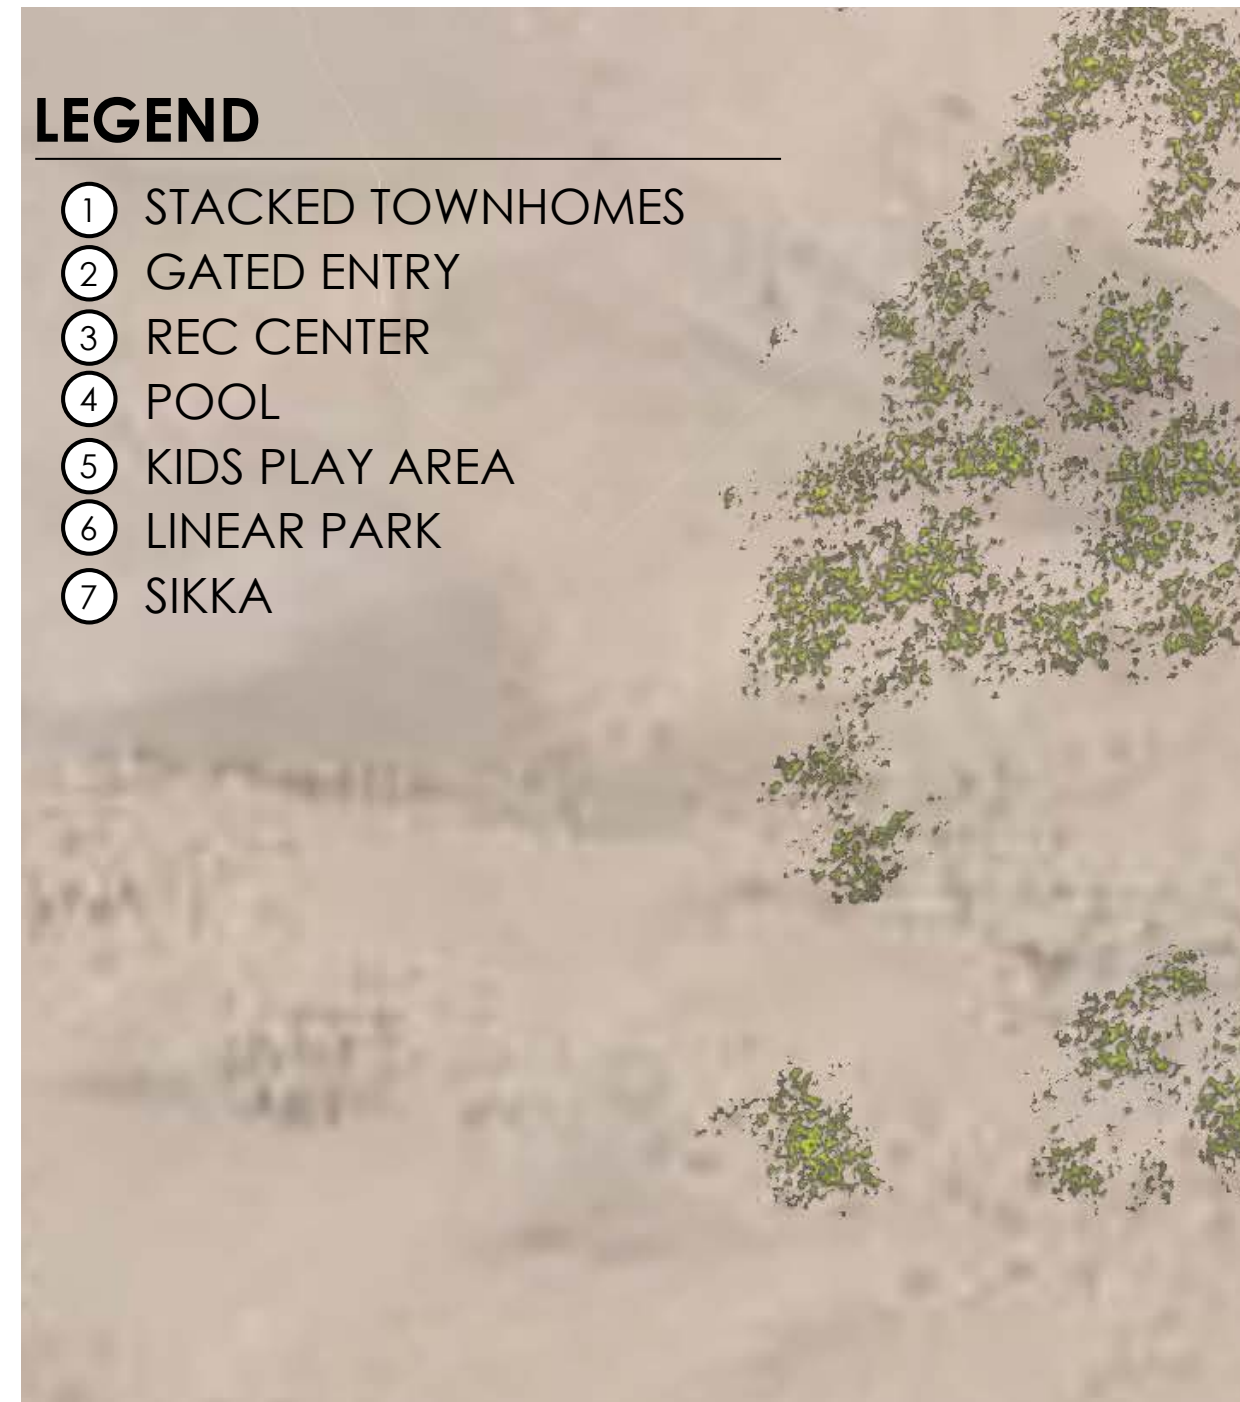

EMAAR SOUTH



1. All dimensions are in imperial and metric, and measured to structural elements and exclude wall finishes and construction tolerances. 2. All materials, dimensions, and drawings are approximate only. 3. Information is subject to change without notice, at developer's absolute discretion. 4. Actual area may vary from the stated area. 5. Drawings not to scale. 6. All images used are for illustrative purposes only and do not represent the actual size, features, specifications, fittings, and furnishings. 7. The developer reserves the right to make revisions/ alterations, at its absolute discretion, without any liability whatsoever. *Please note that landscaping and swimming pool are not provided by the developer.

URBANA II



EMAAR SOUTH



Payment Plan

1st Installment	2nd Installment	3rd Installment	20% Construction Completion
10%	10%	10%	10%
Purchase Date	15 Jul 2017	15 Jan 2018	15 Jul 2018*
40% Construction Completion	60% Construction Completion	80% Construction Completion	Completion & Handover
10%	10%	10%	30%
15 Jan 2019*	15 Apr 2019*	15 Aug 2019*	10 Dec 2019*

* Estimated construction completion date



TANAMI
P R O P E R T I E S

 +971 4 248 3400

 +971 55 162 3236

 info@tanamiproperties.ae

www.tanamiproperties.com/Projects/Urbana-2